




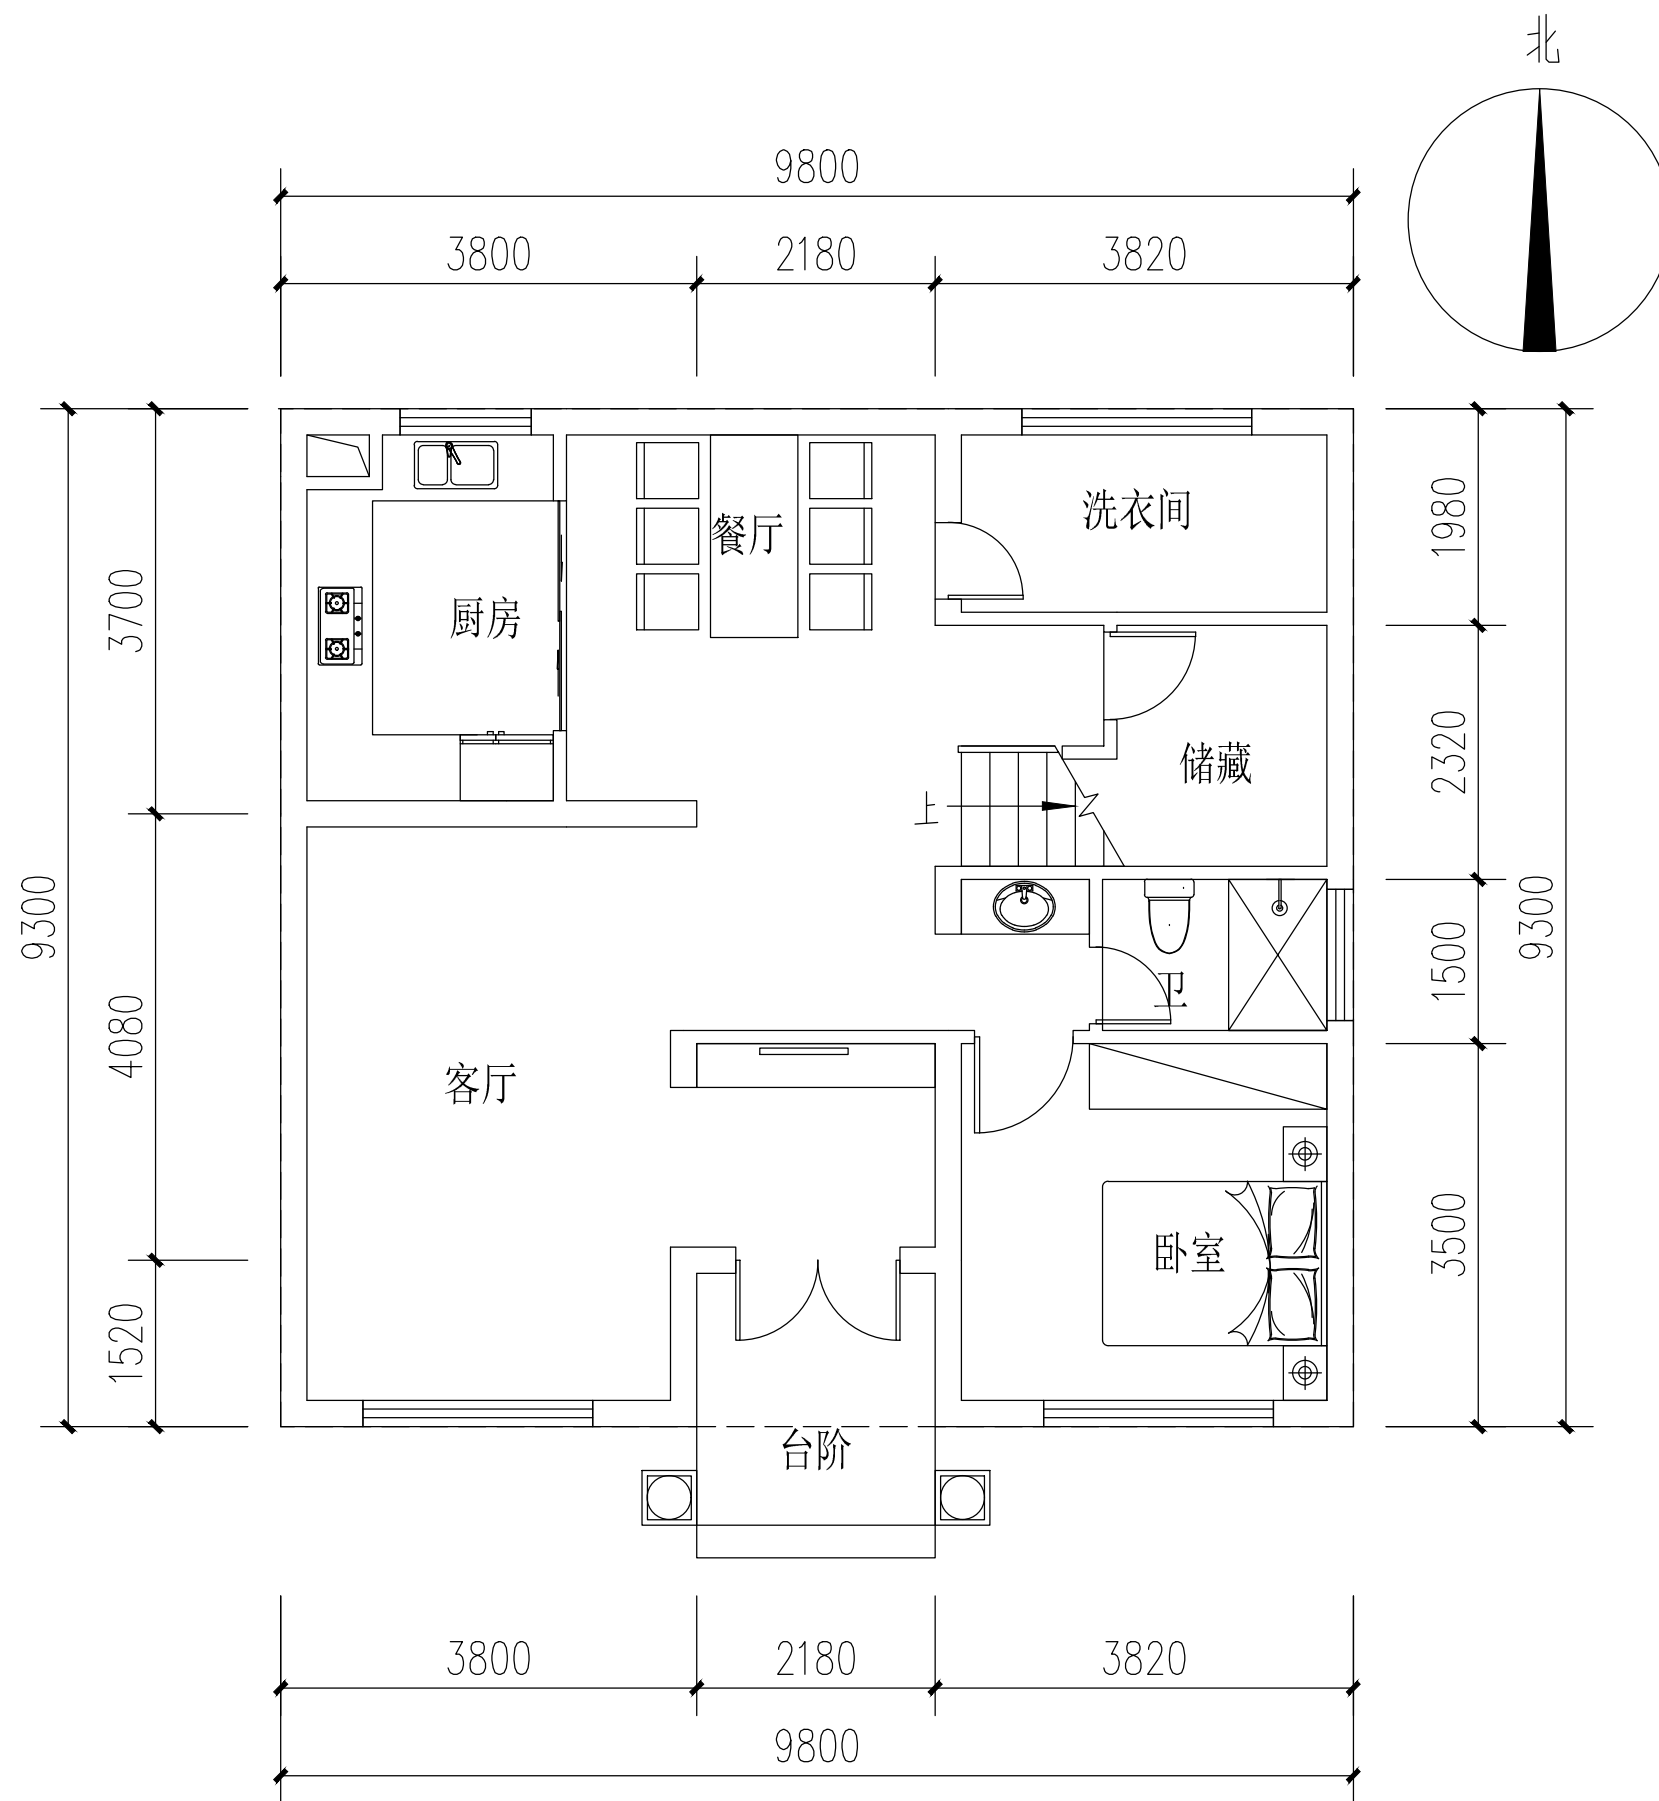

一层平面图 1:100

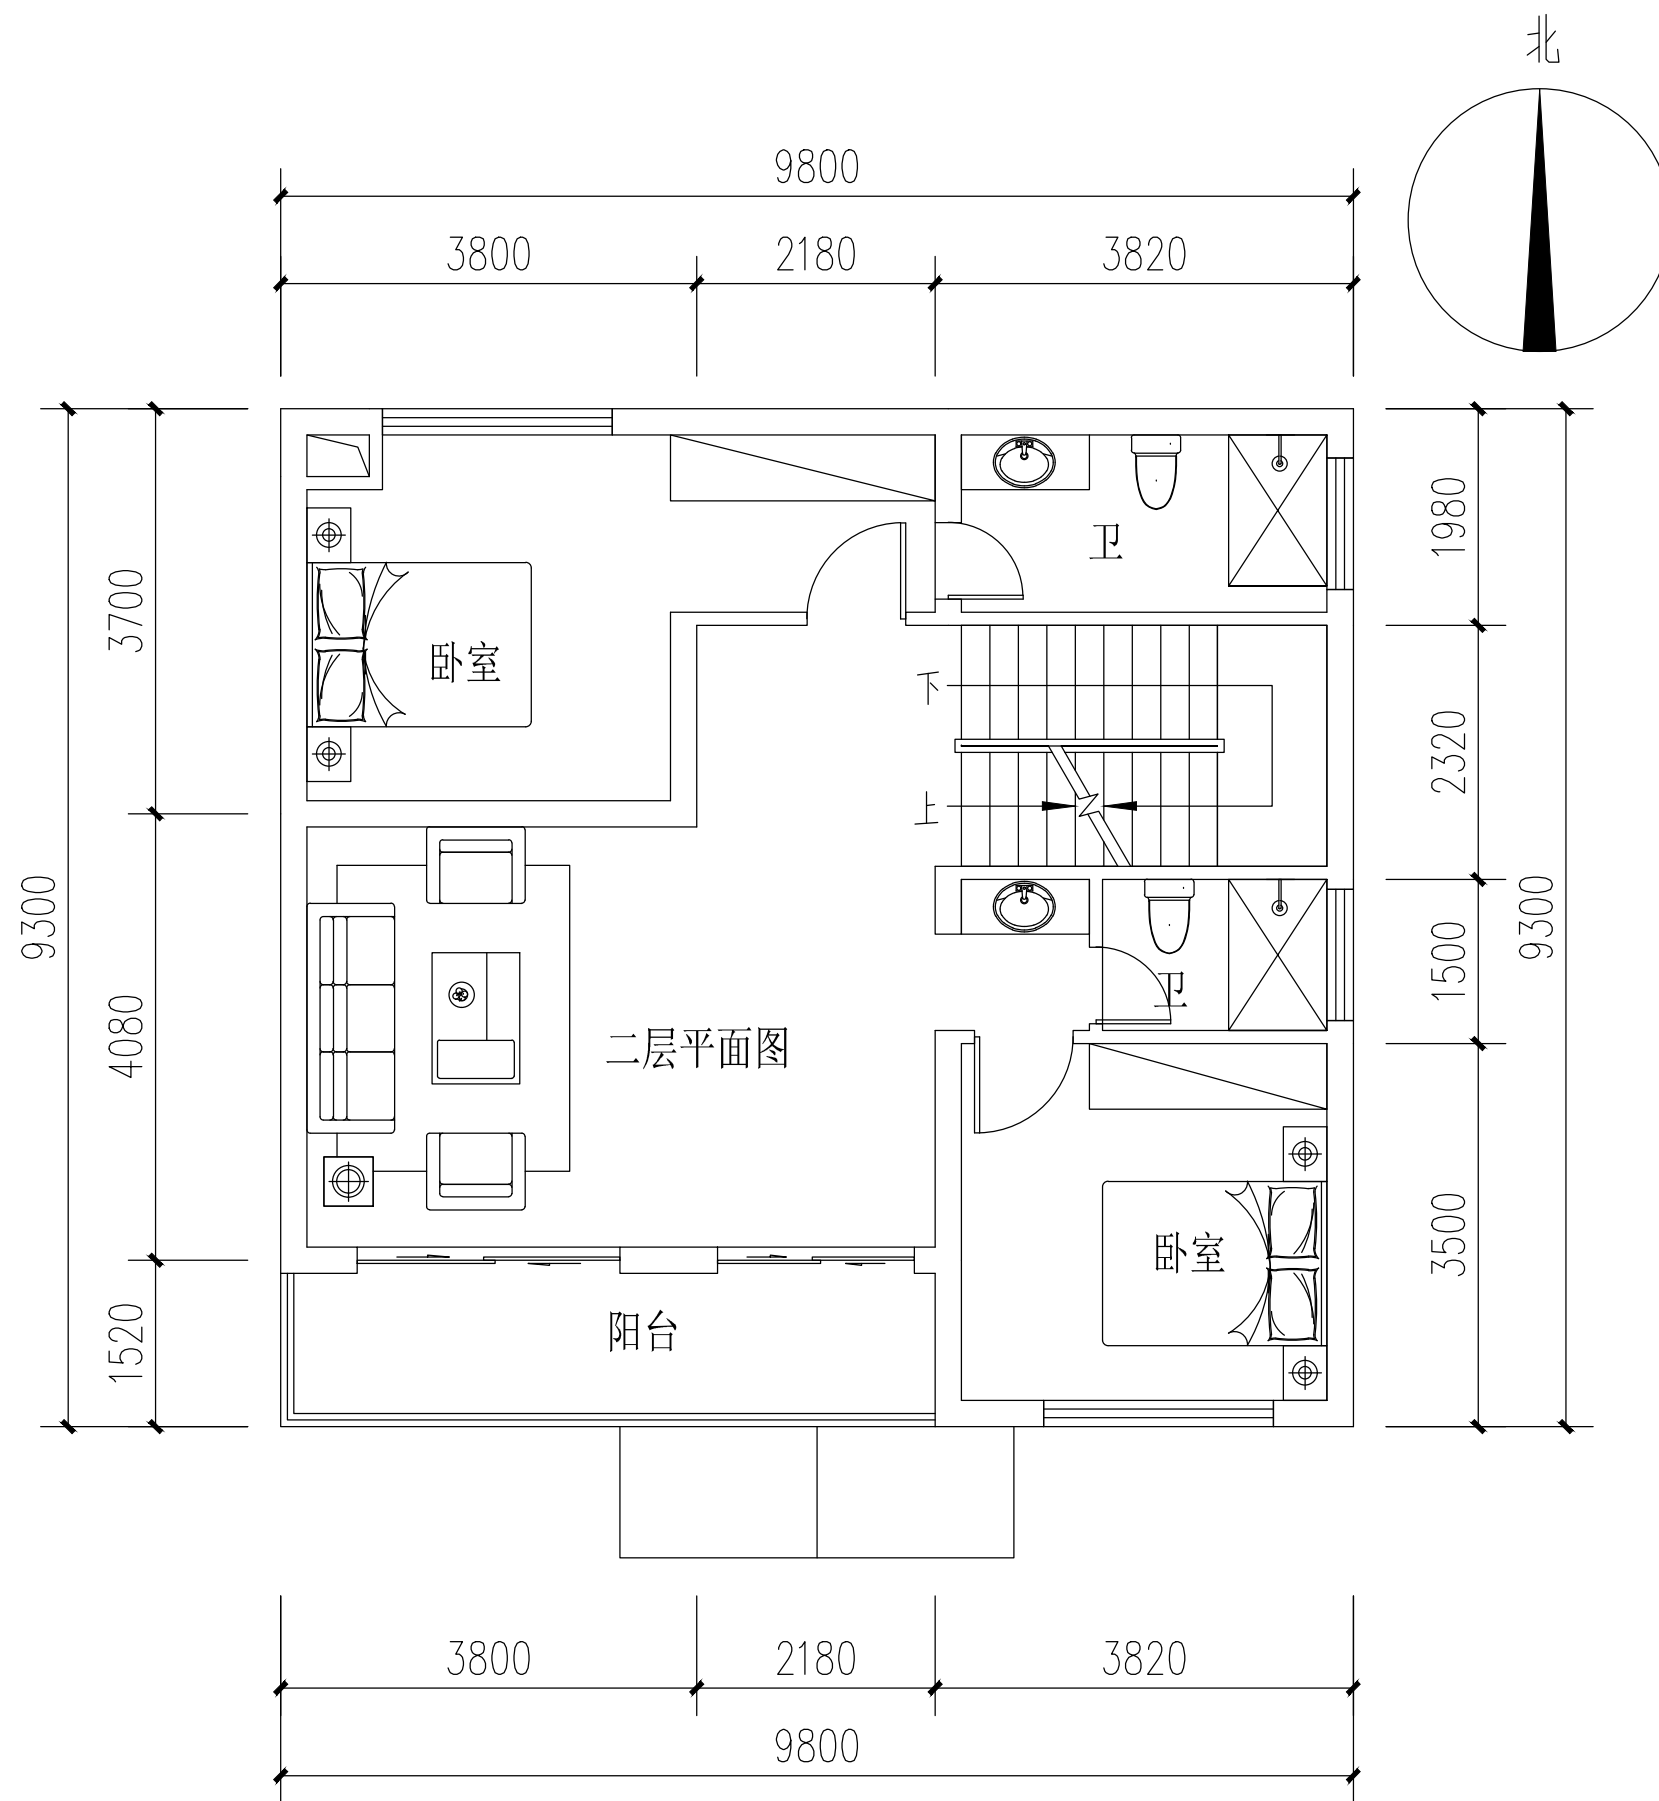

二层平面图 1:100

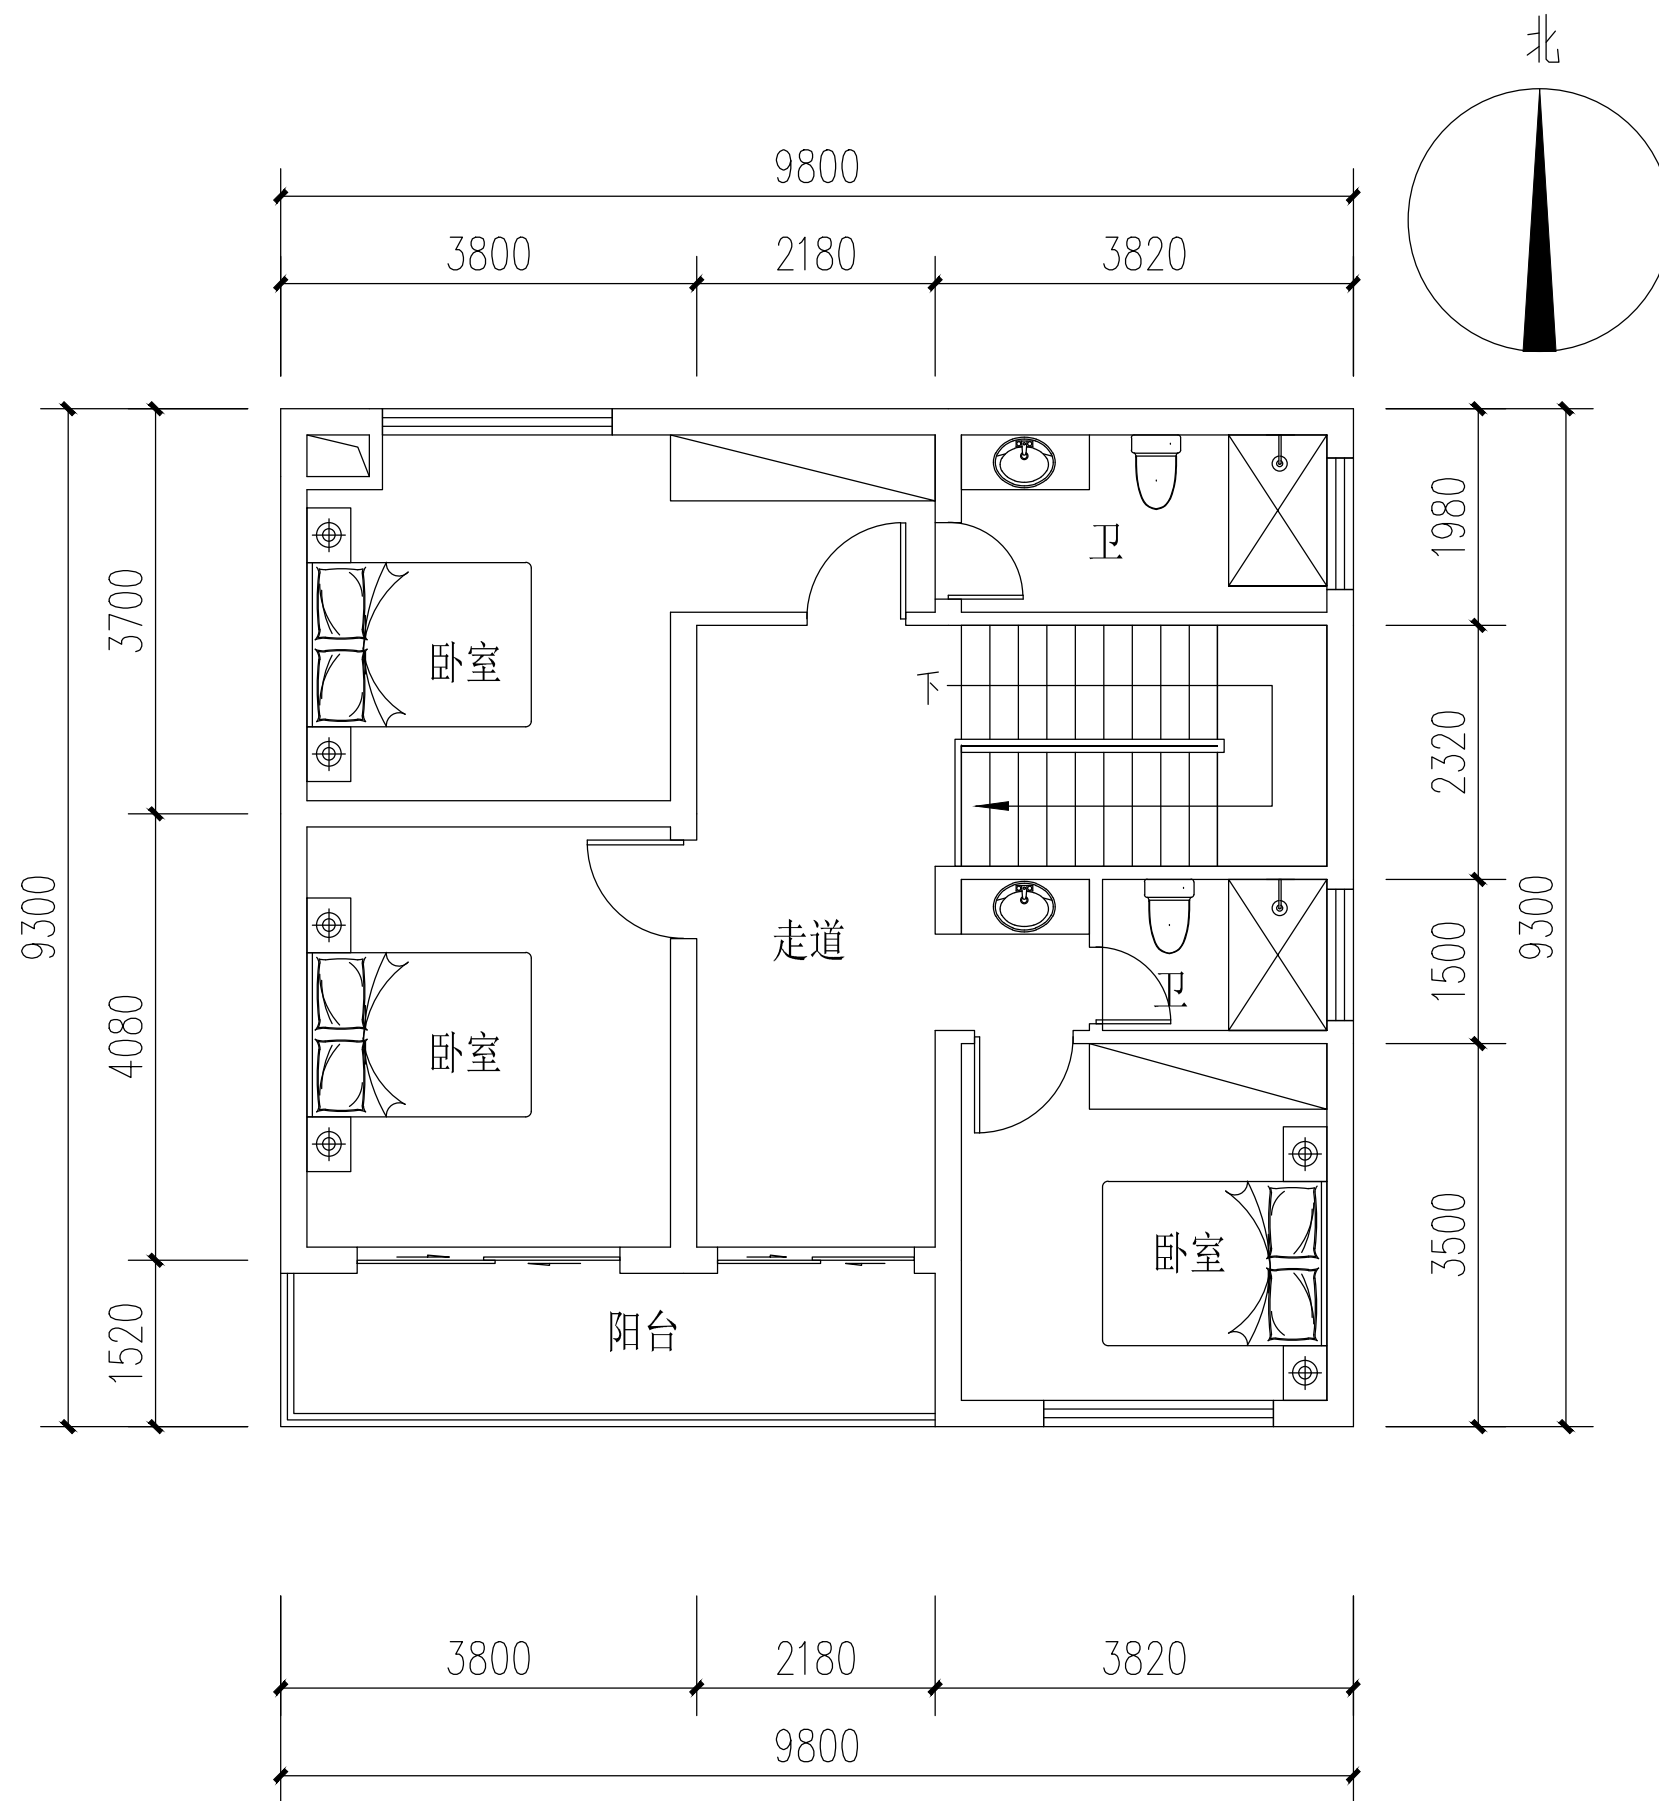

三层平面图 1:100