



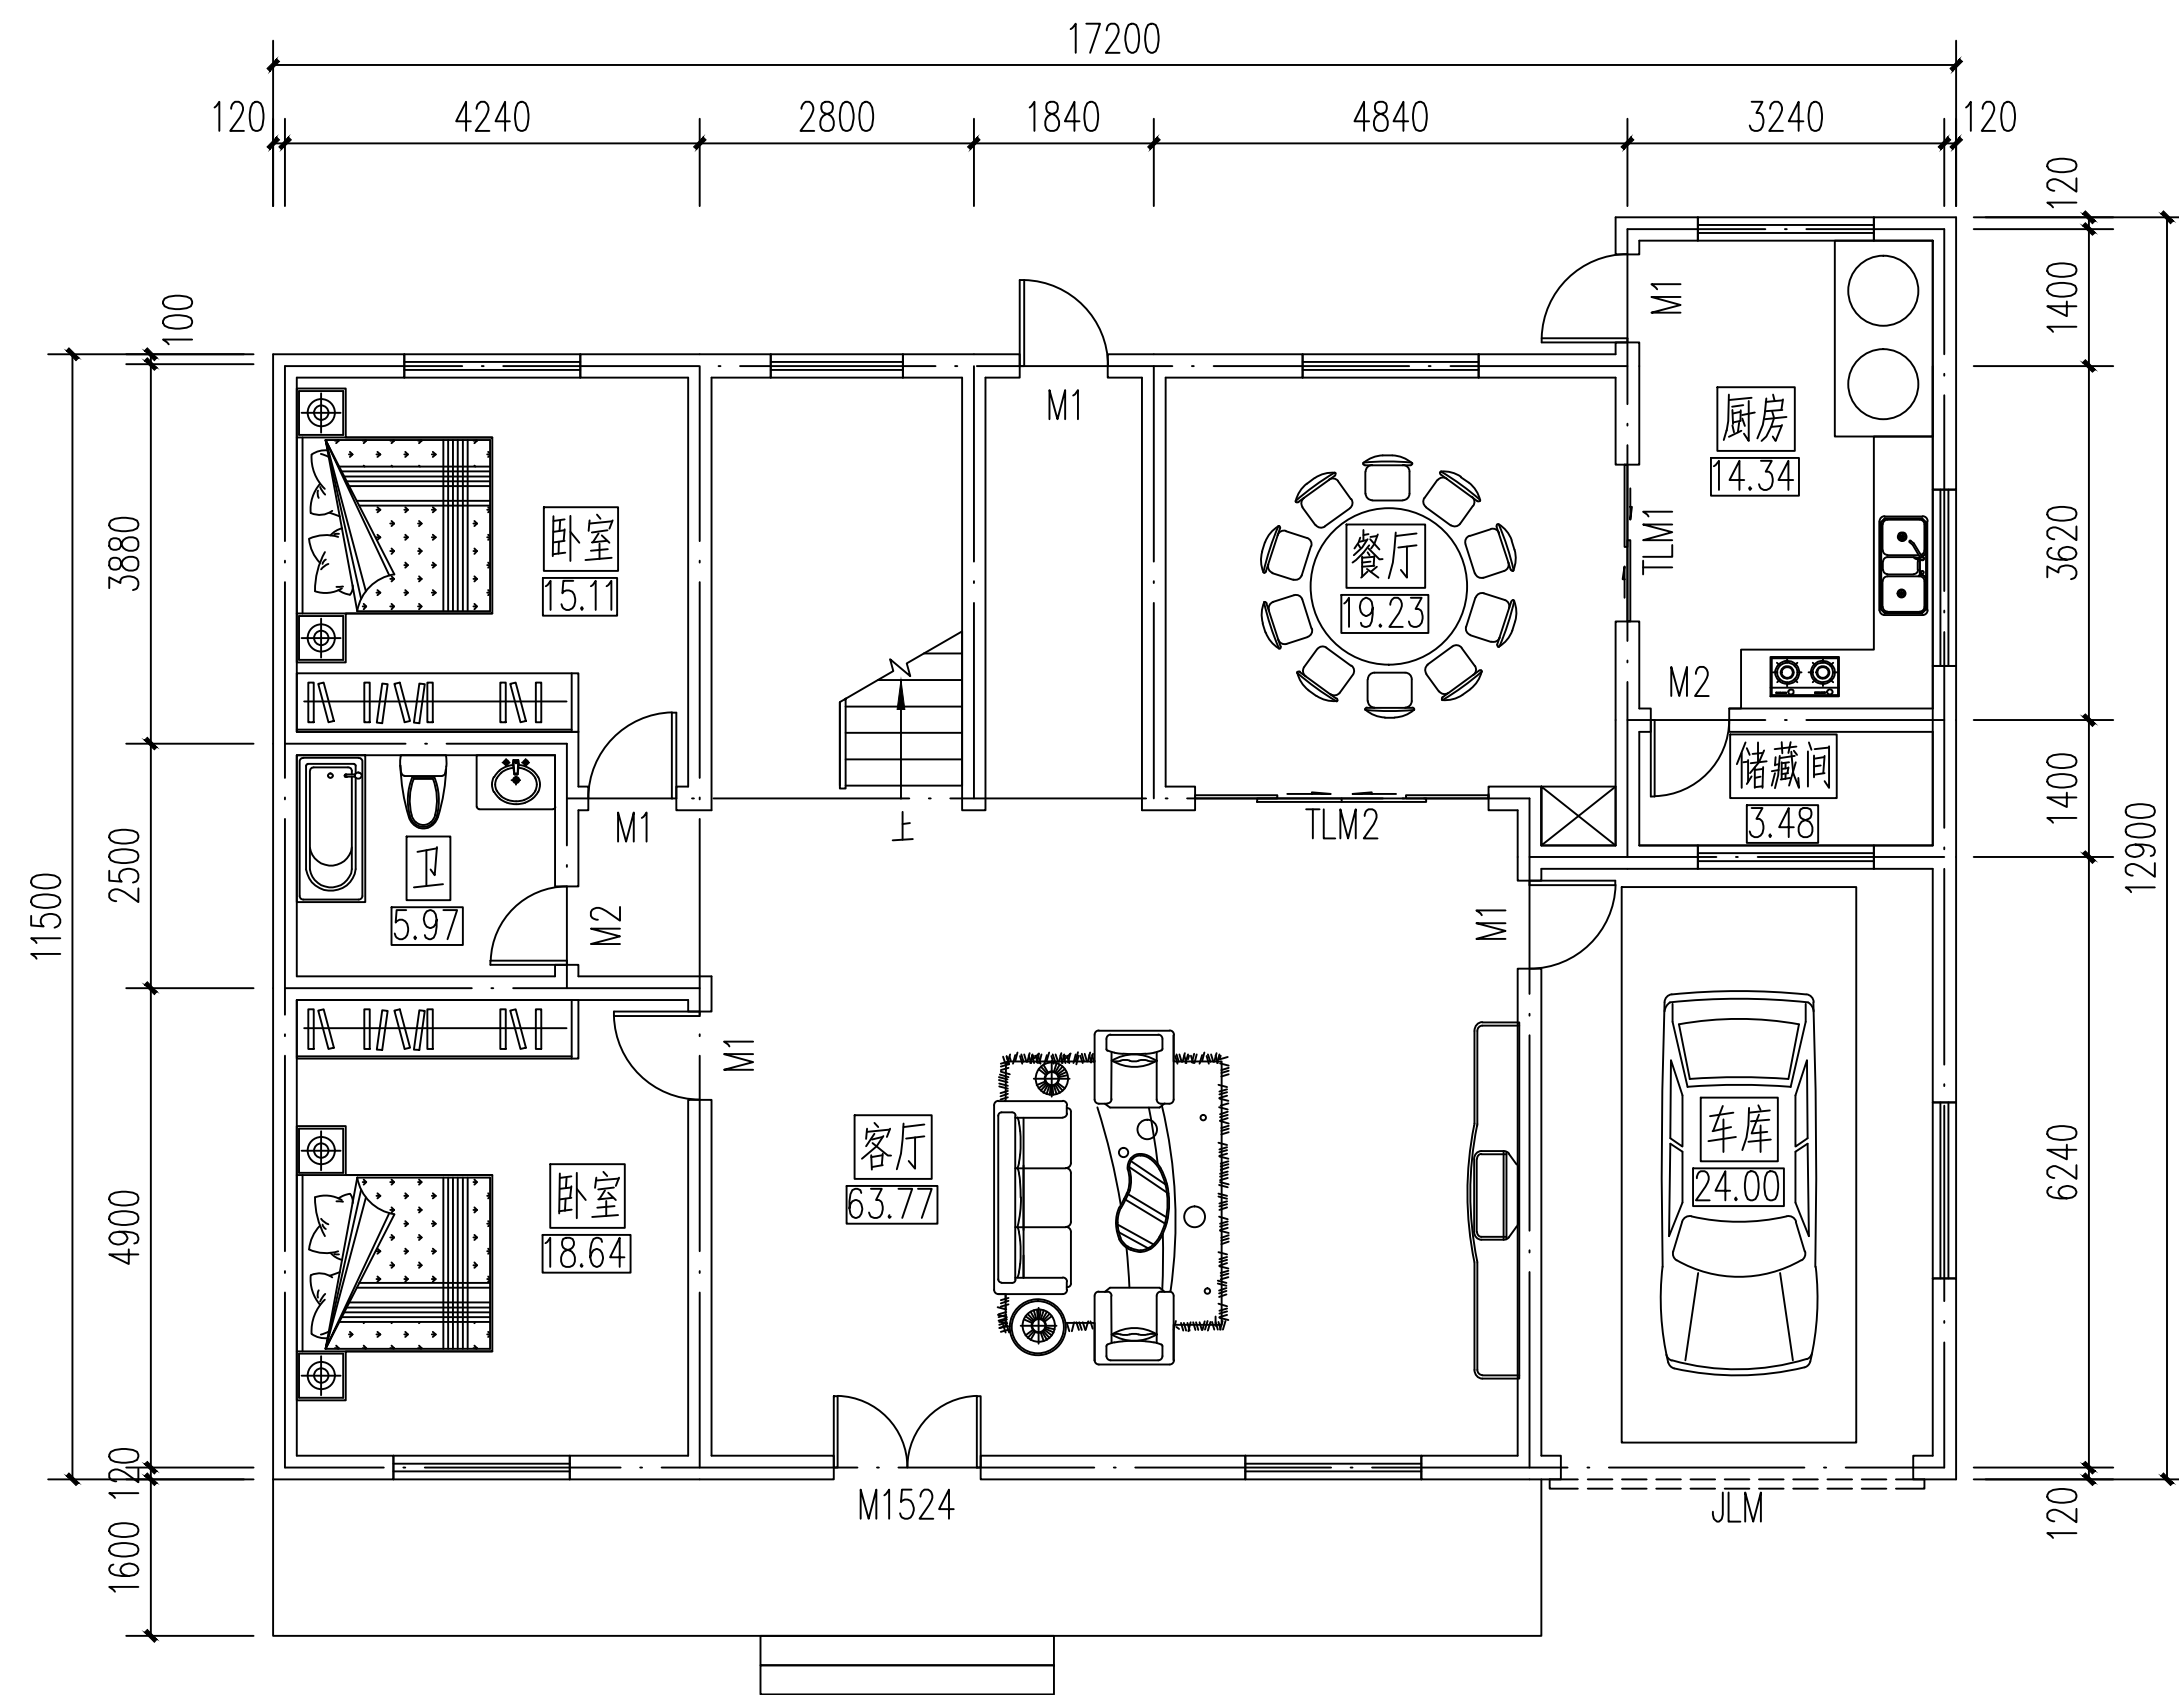

一层平面布局图 1:100

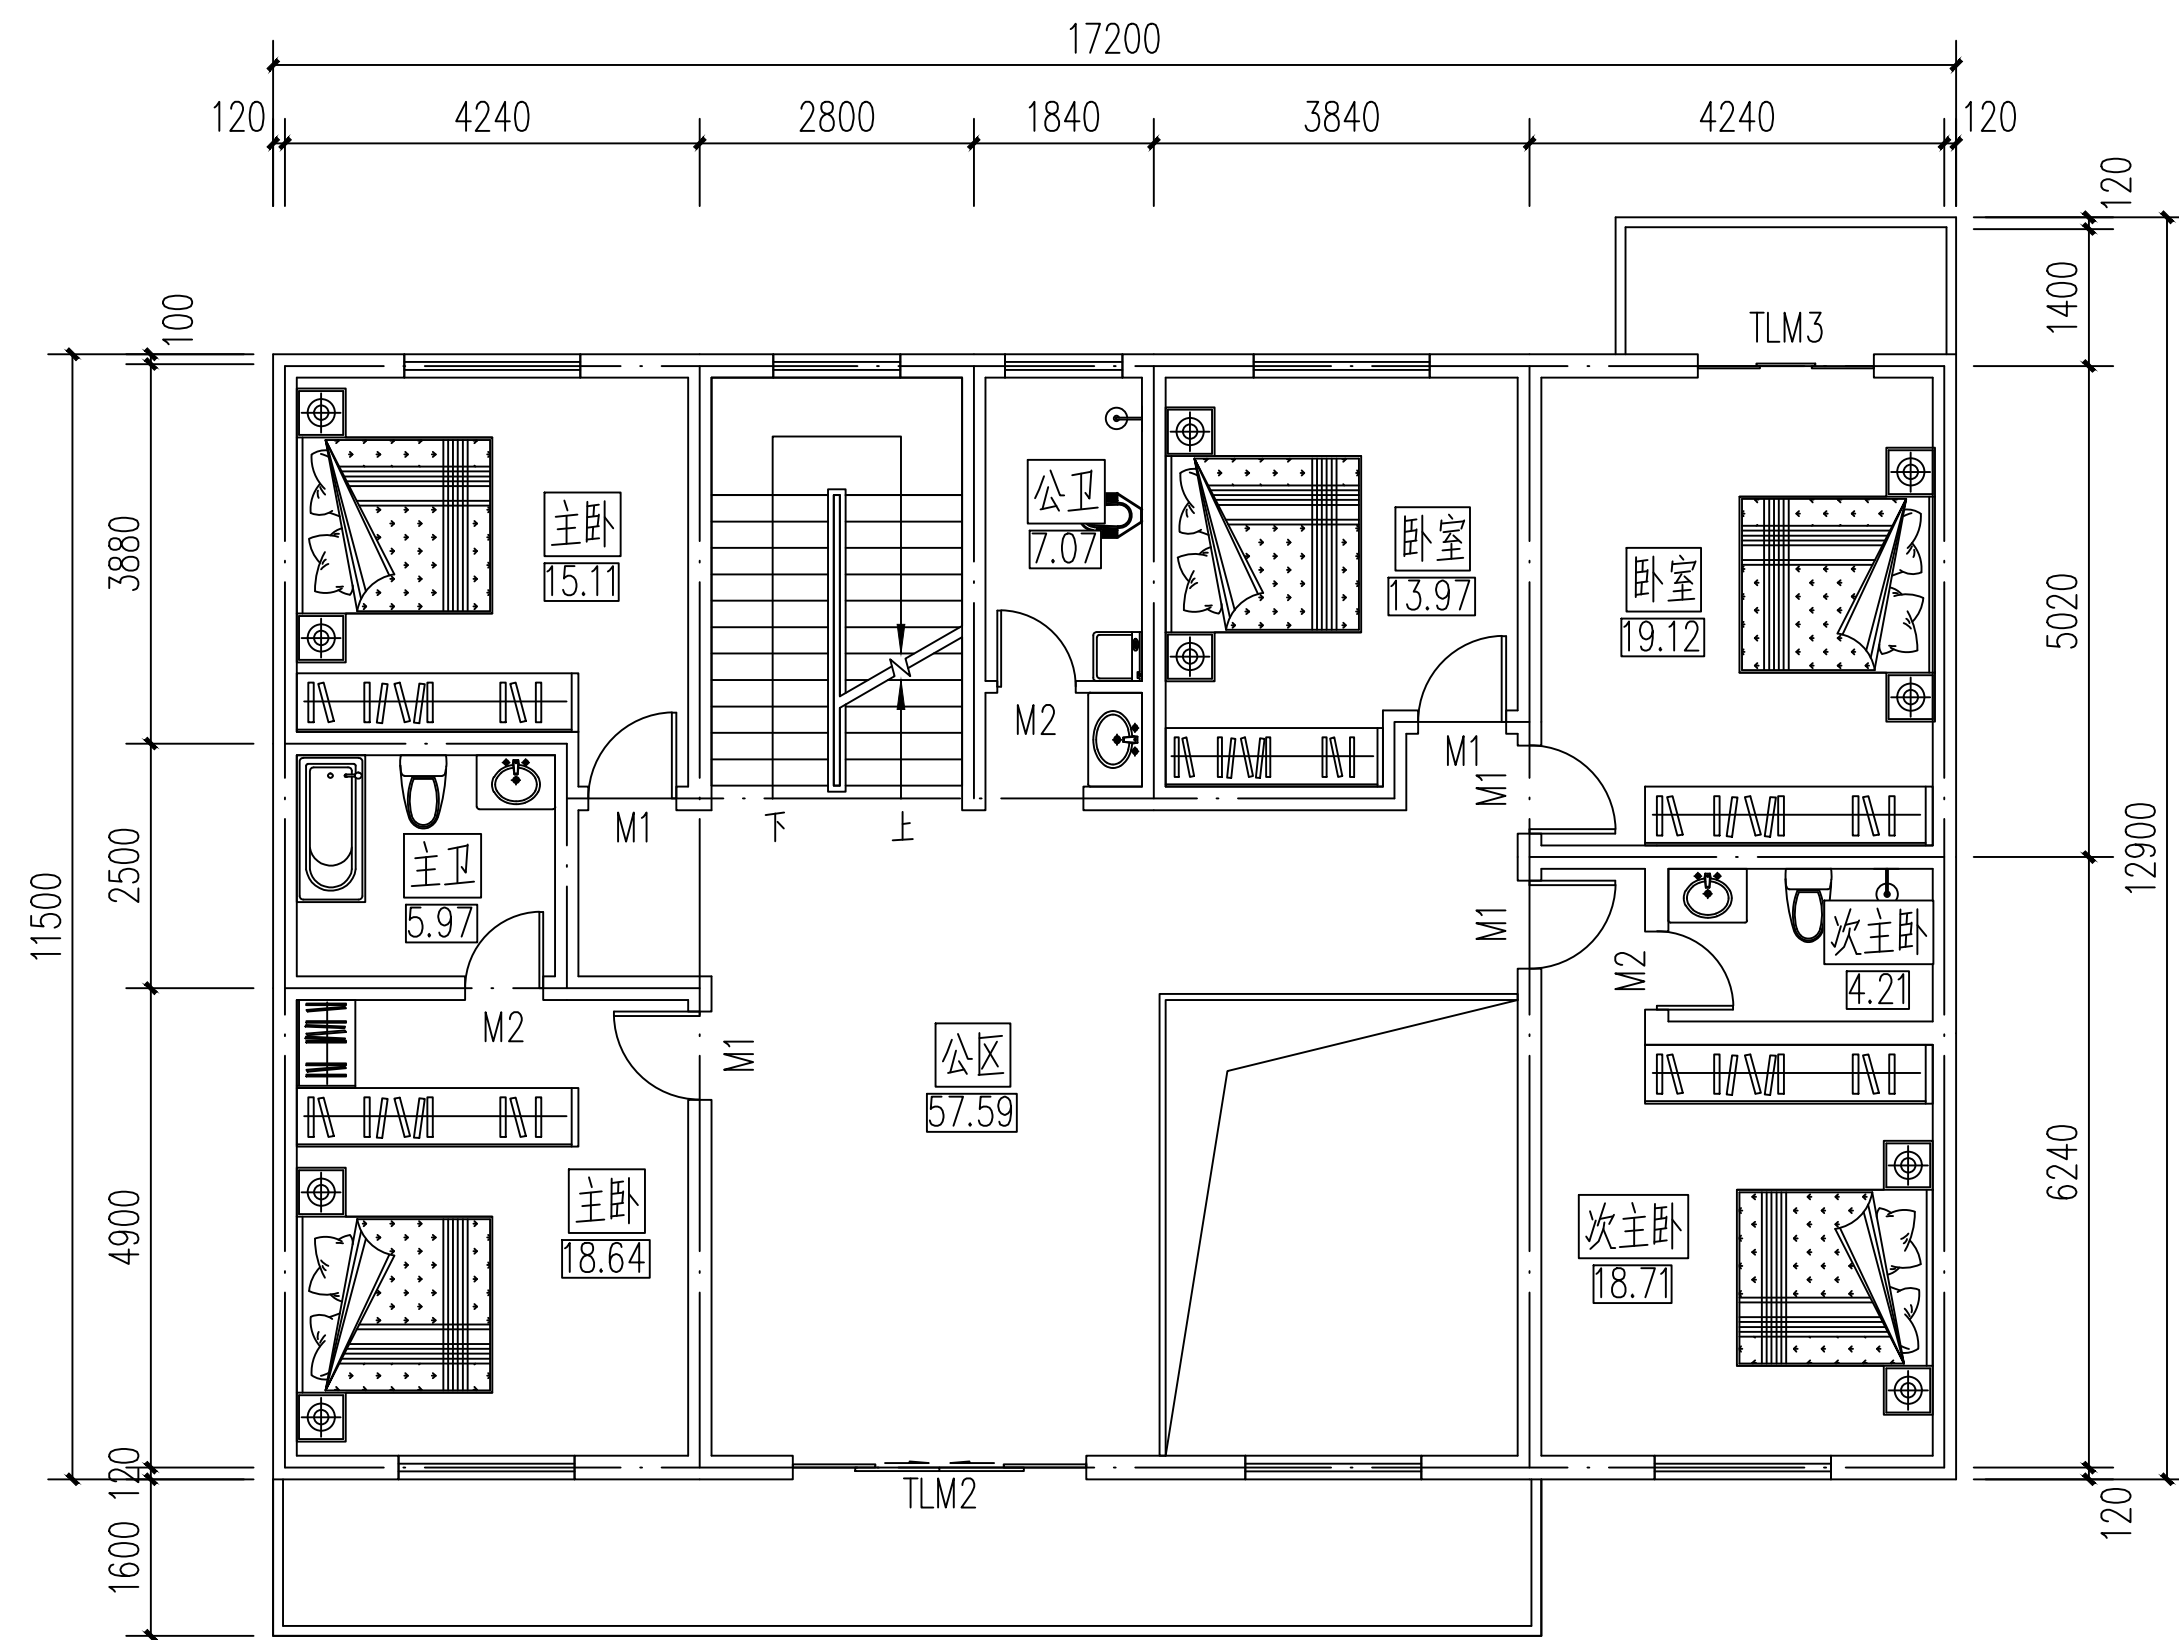

二层平面布局图 1:100