




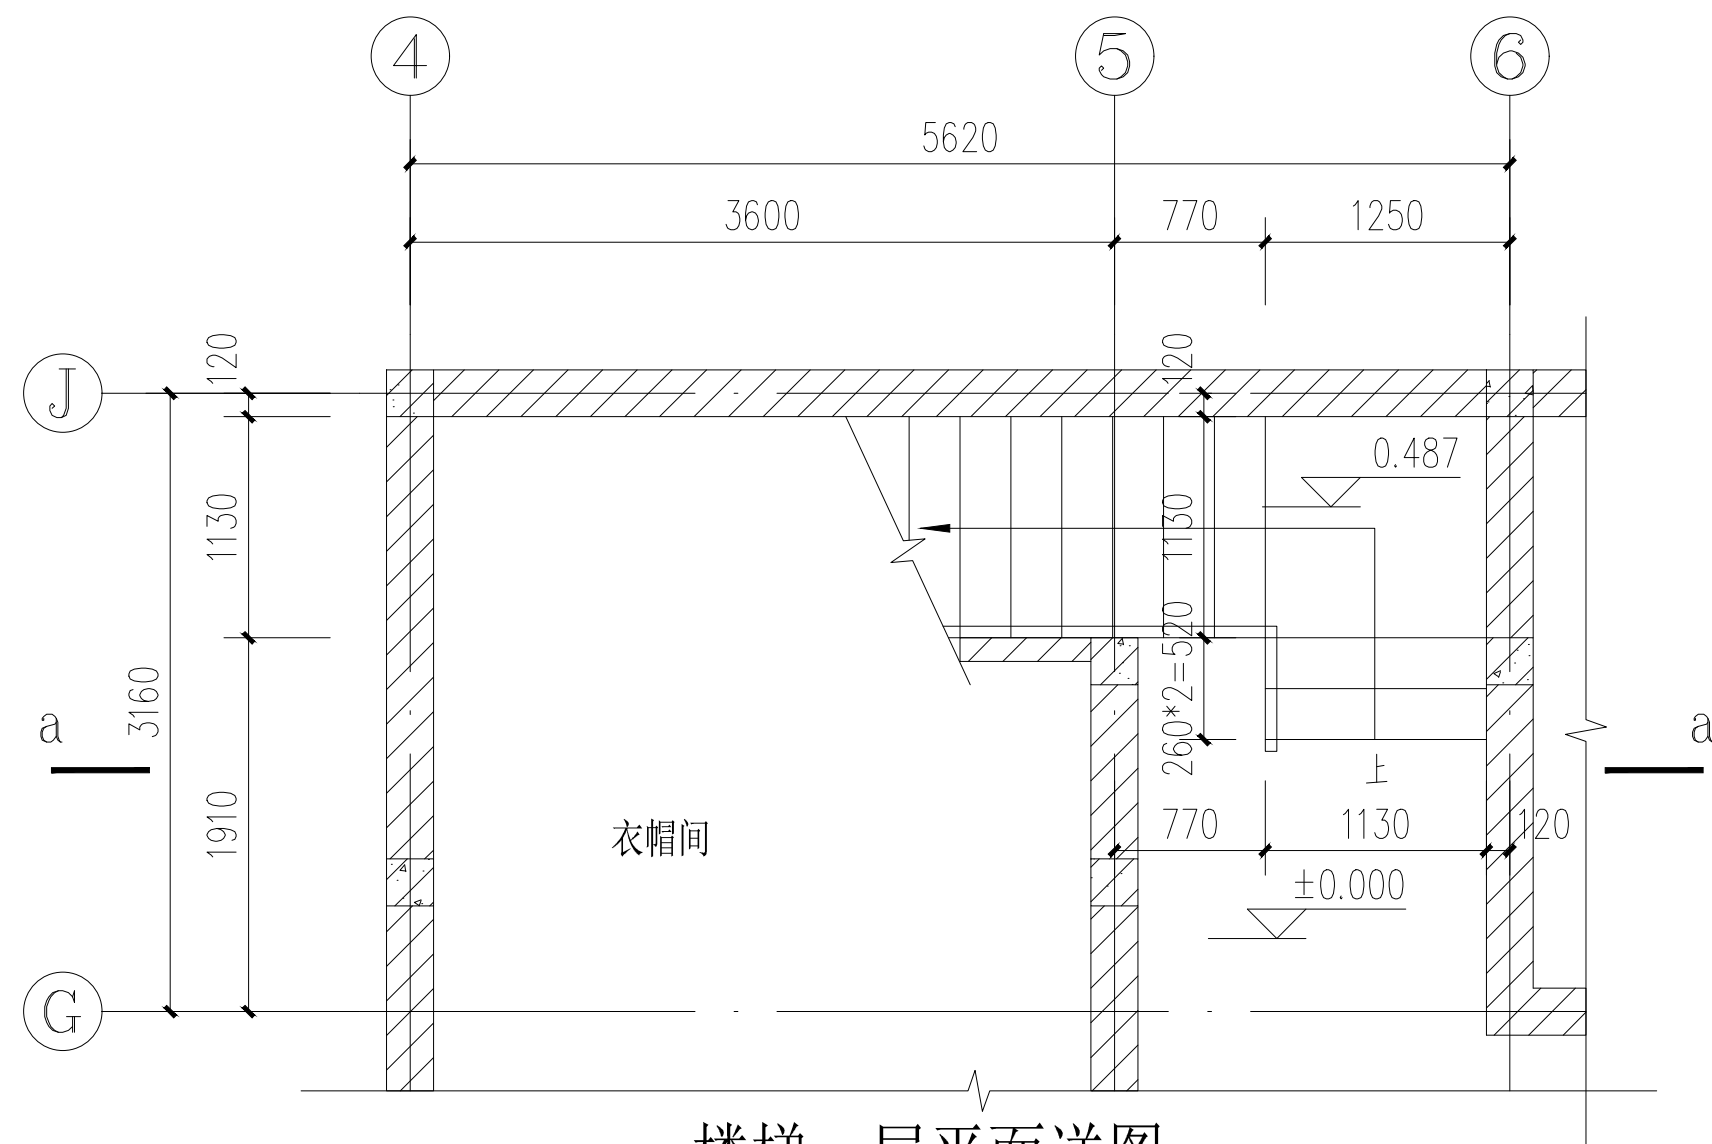


楼梯一层平面详图 1:50

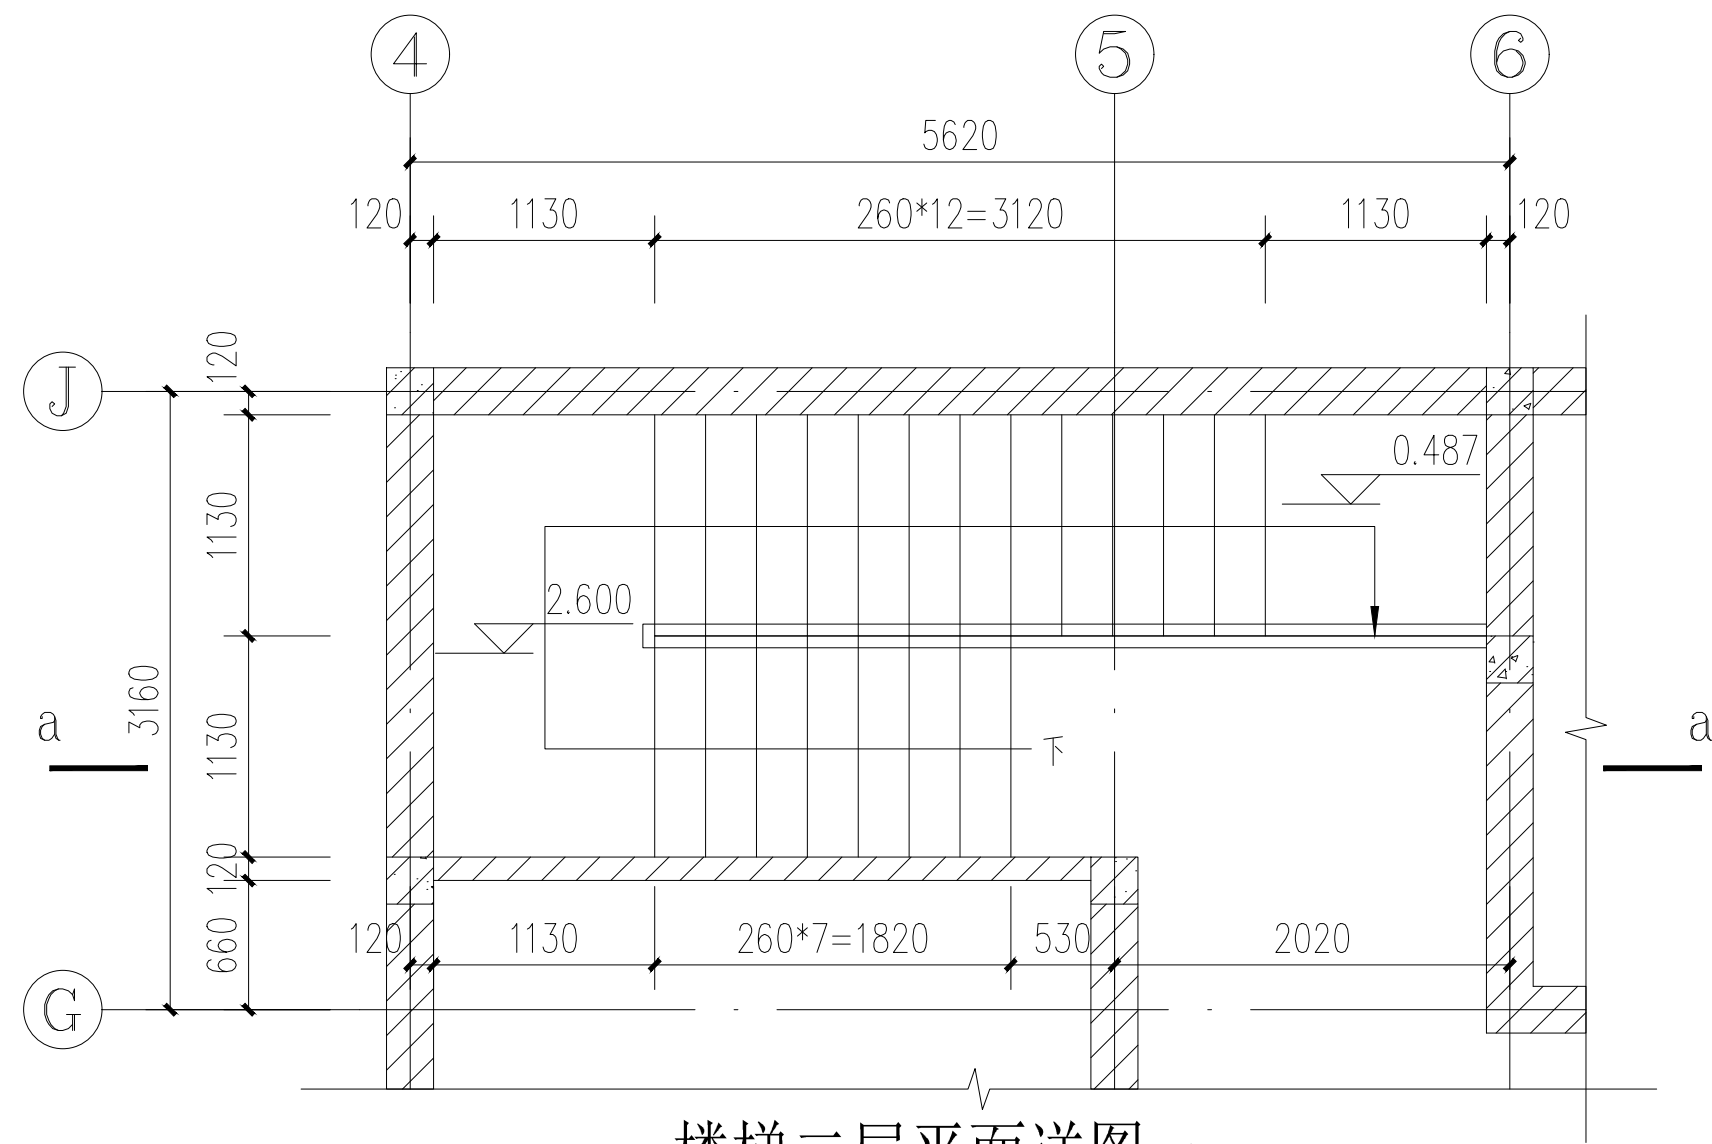


楼梯二层平面详图 1:50

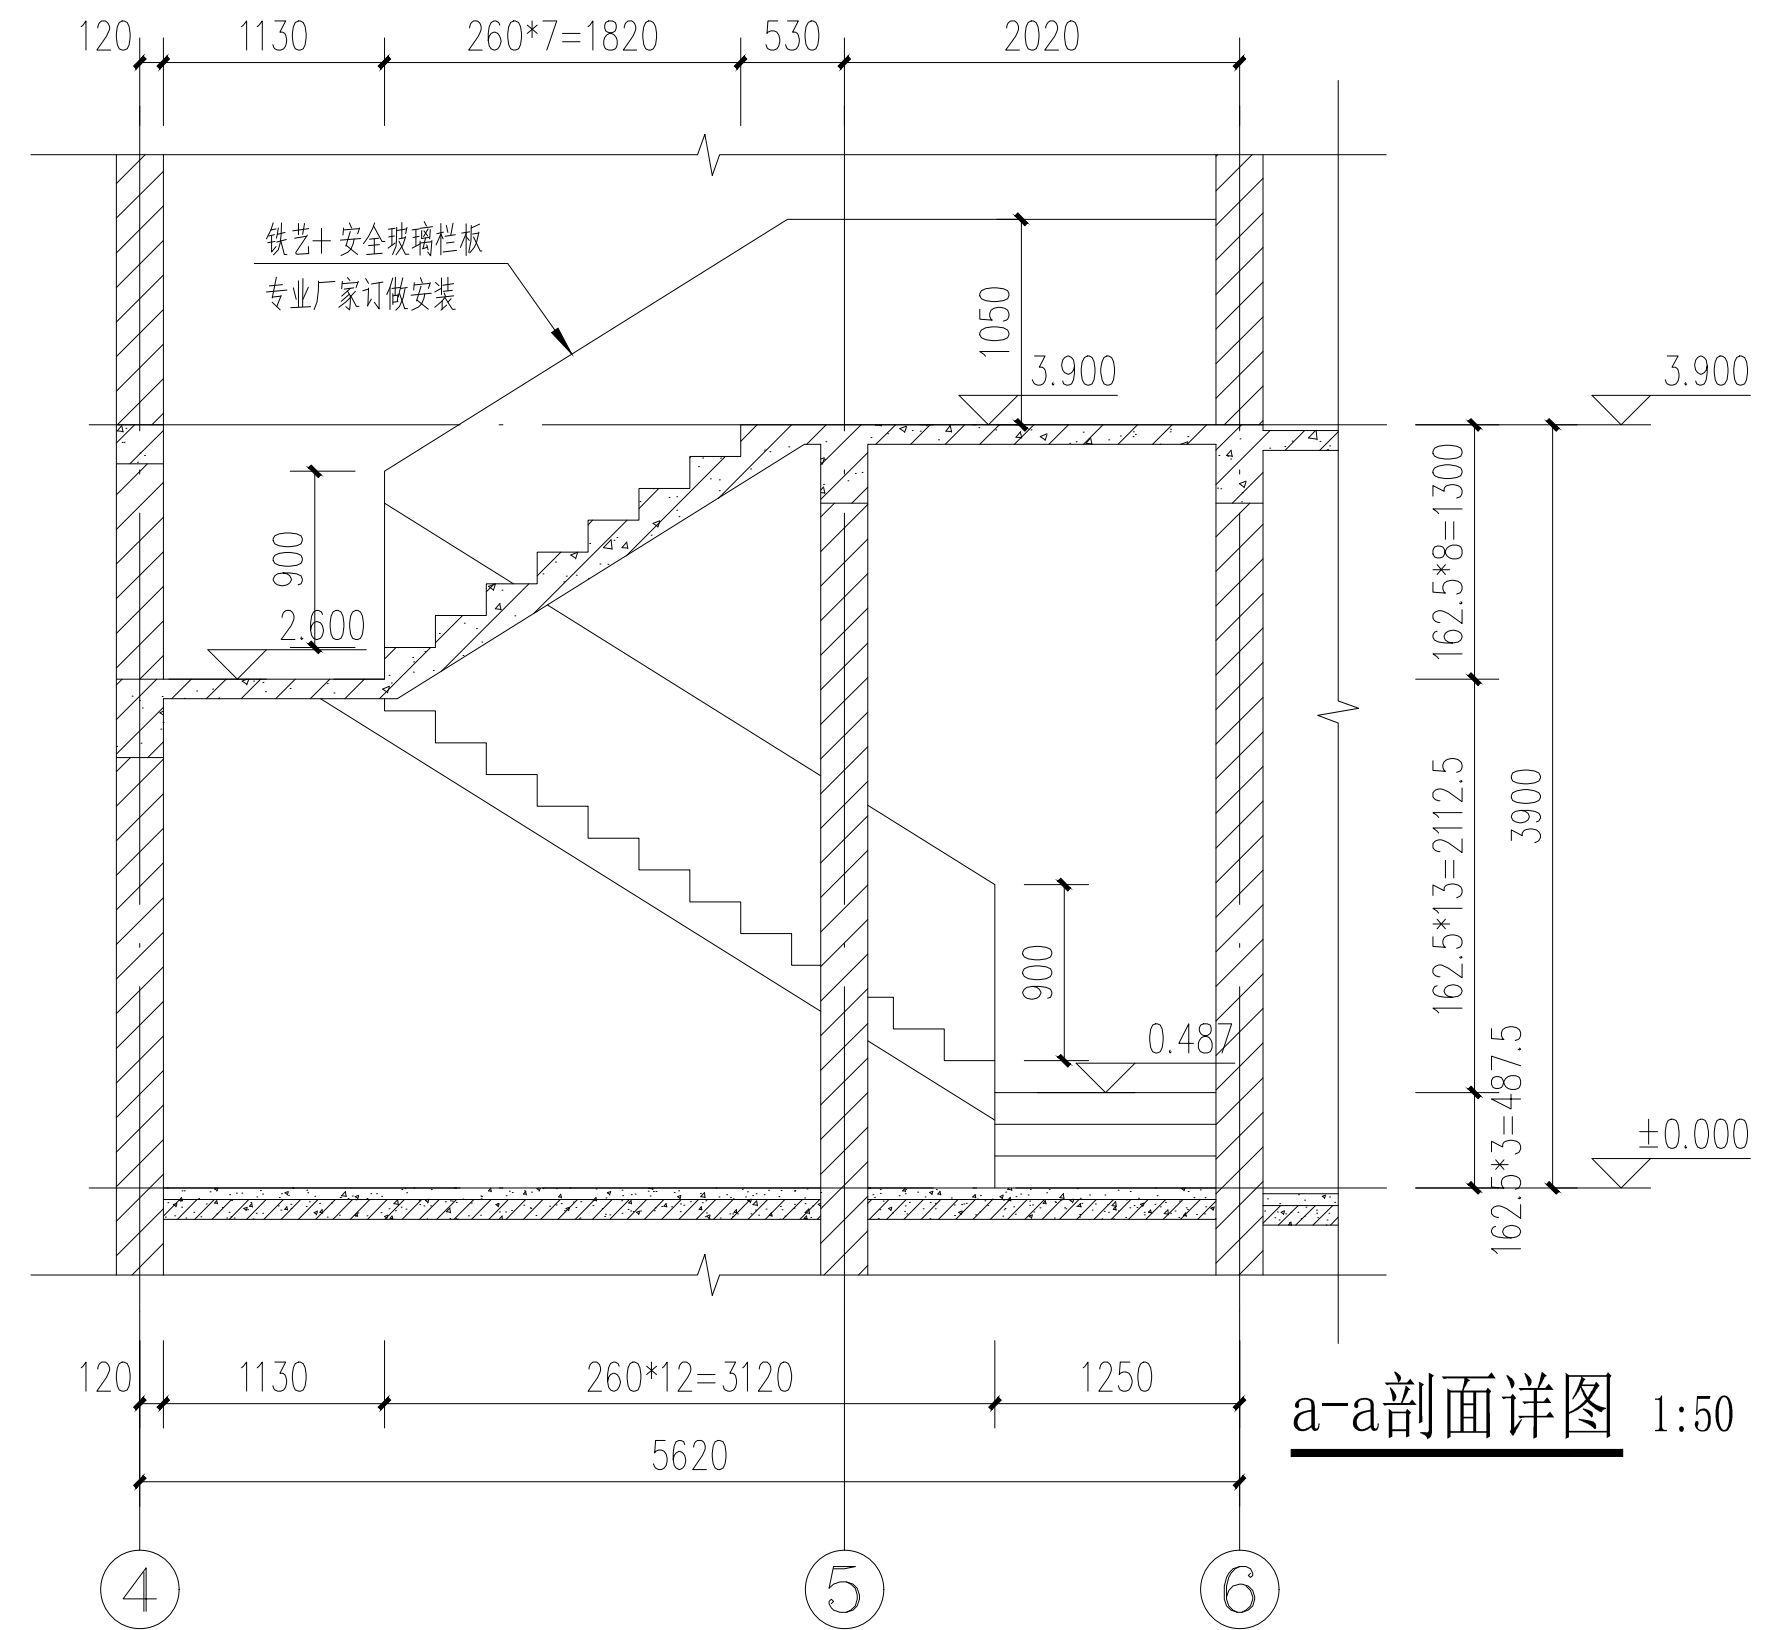


a-a剖面详图 1:50

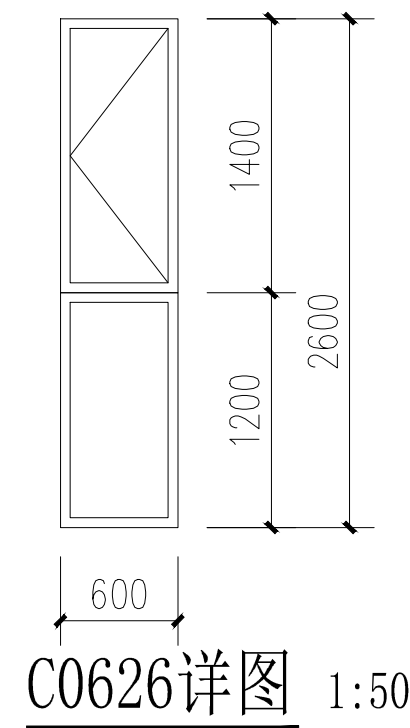

C0626详图 1:50

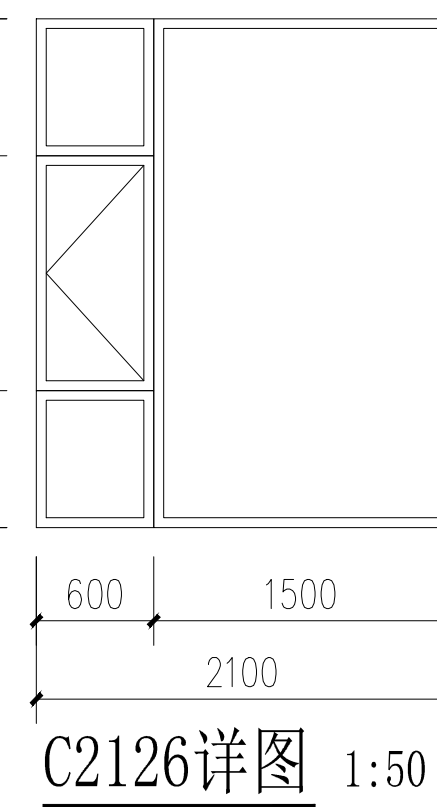

C2126详图 1:50

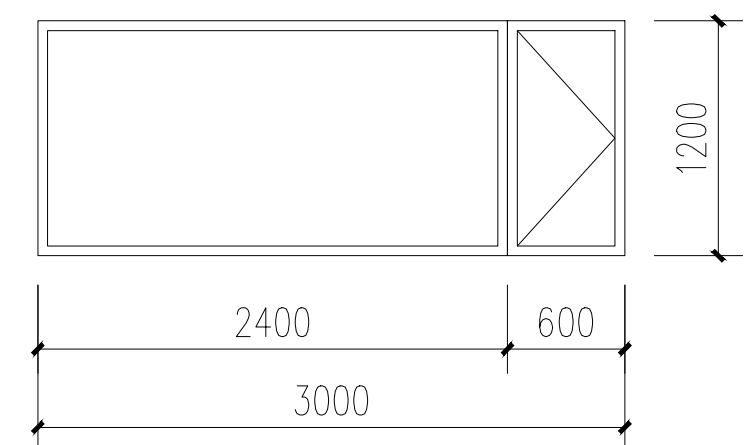

C3012详图 1:50

二层自建房	阶 段	施工图设计
楼梯详图	图 号	建施-14
	比 例	1: 50
	日 期	2020.10.06