



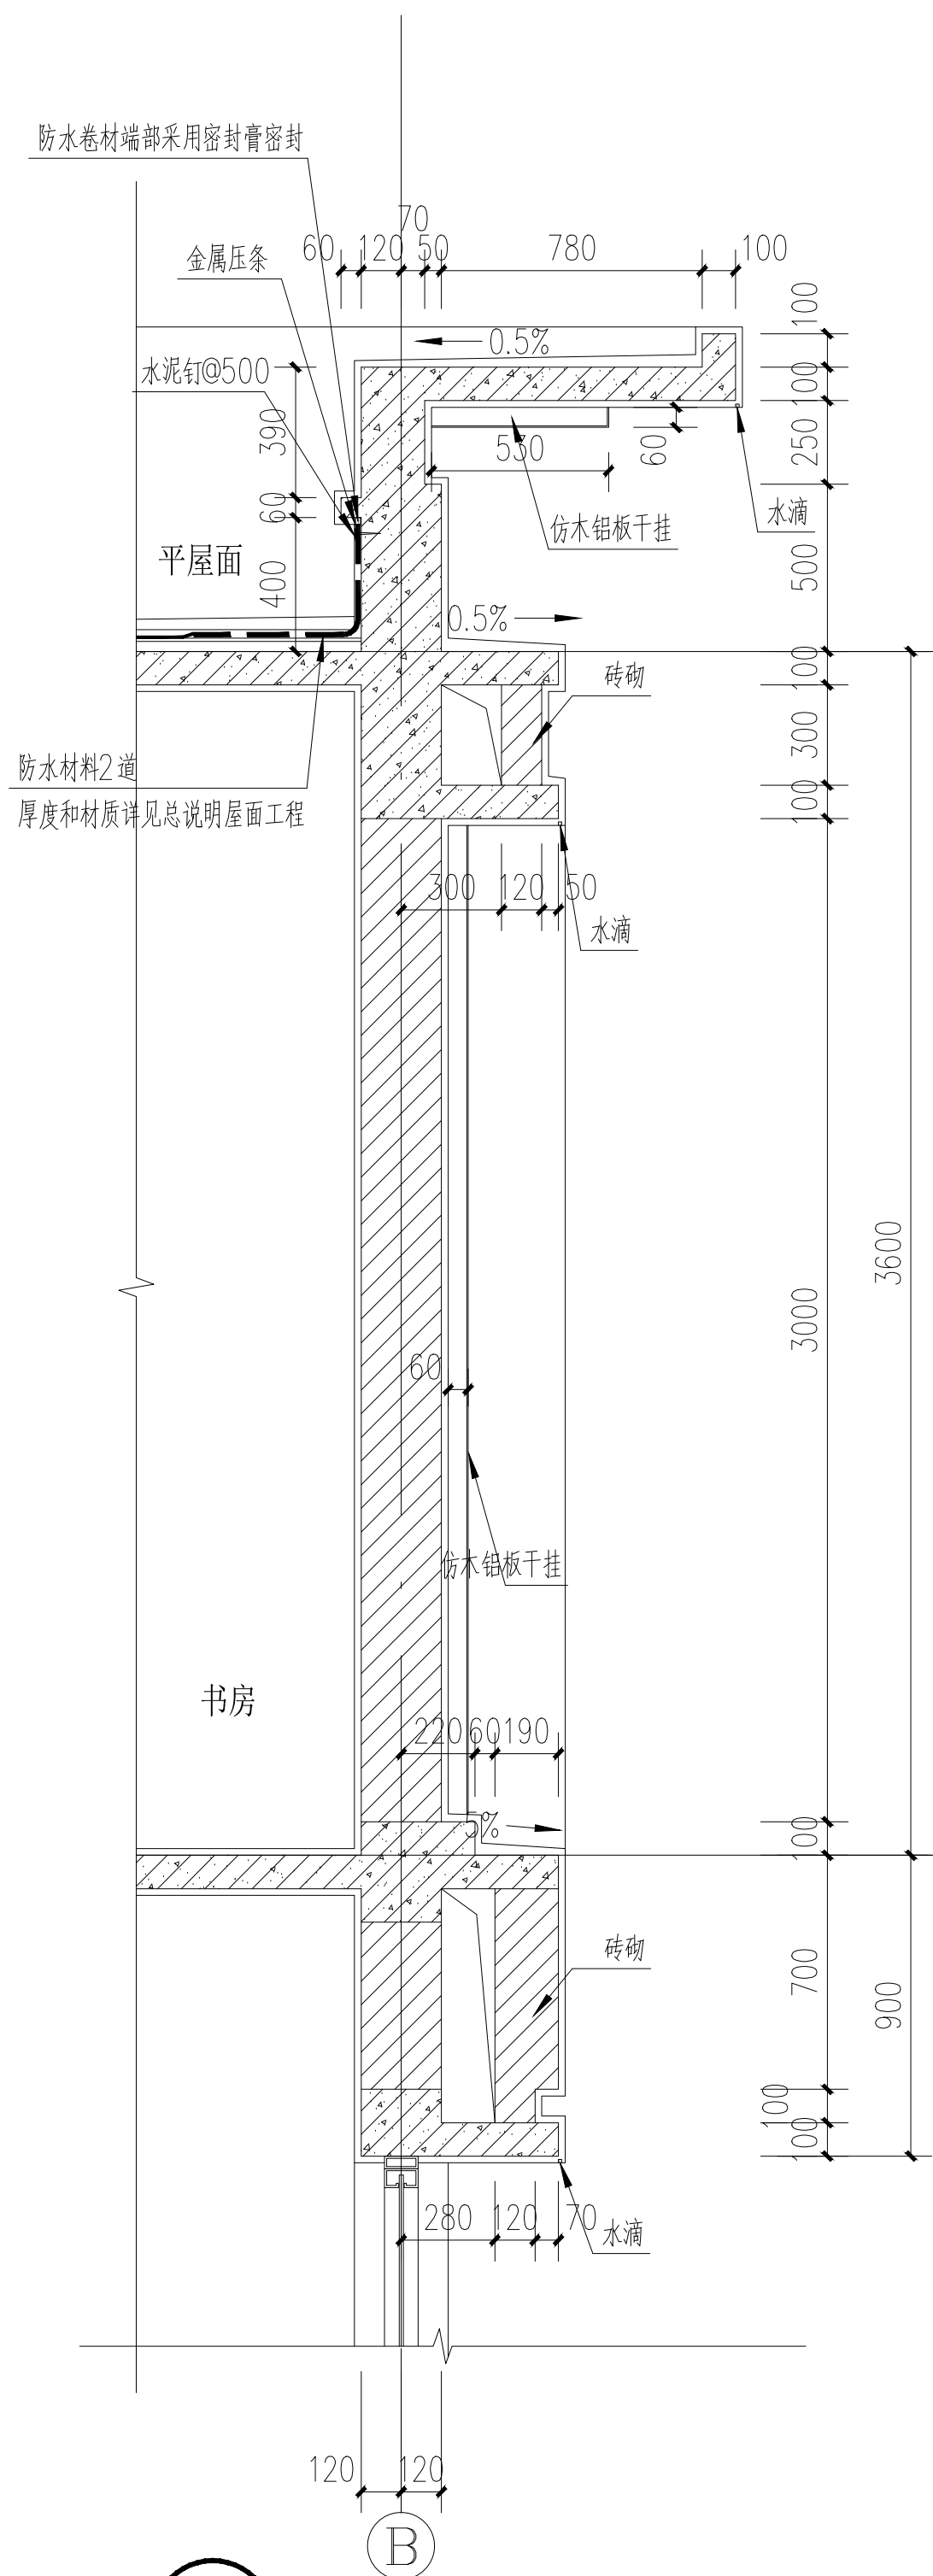

③ 墙身大样 1:25

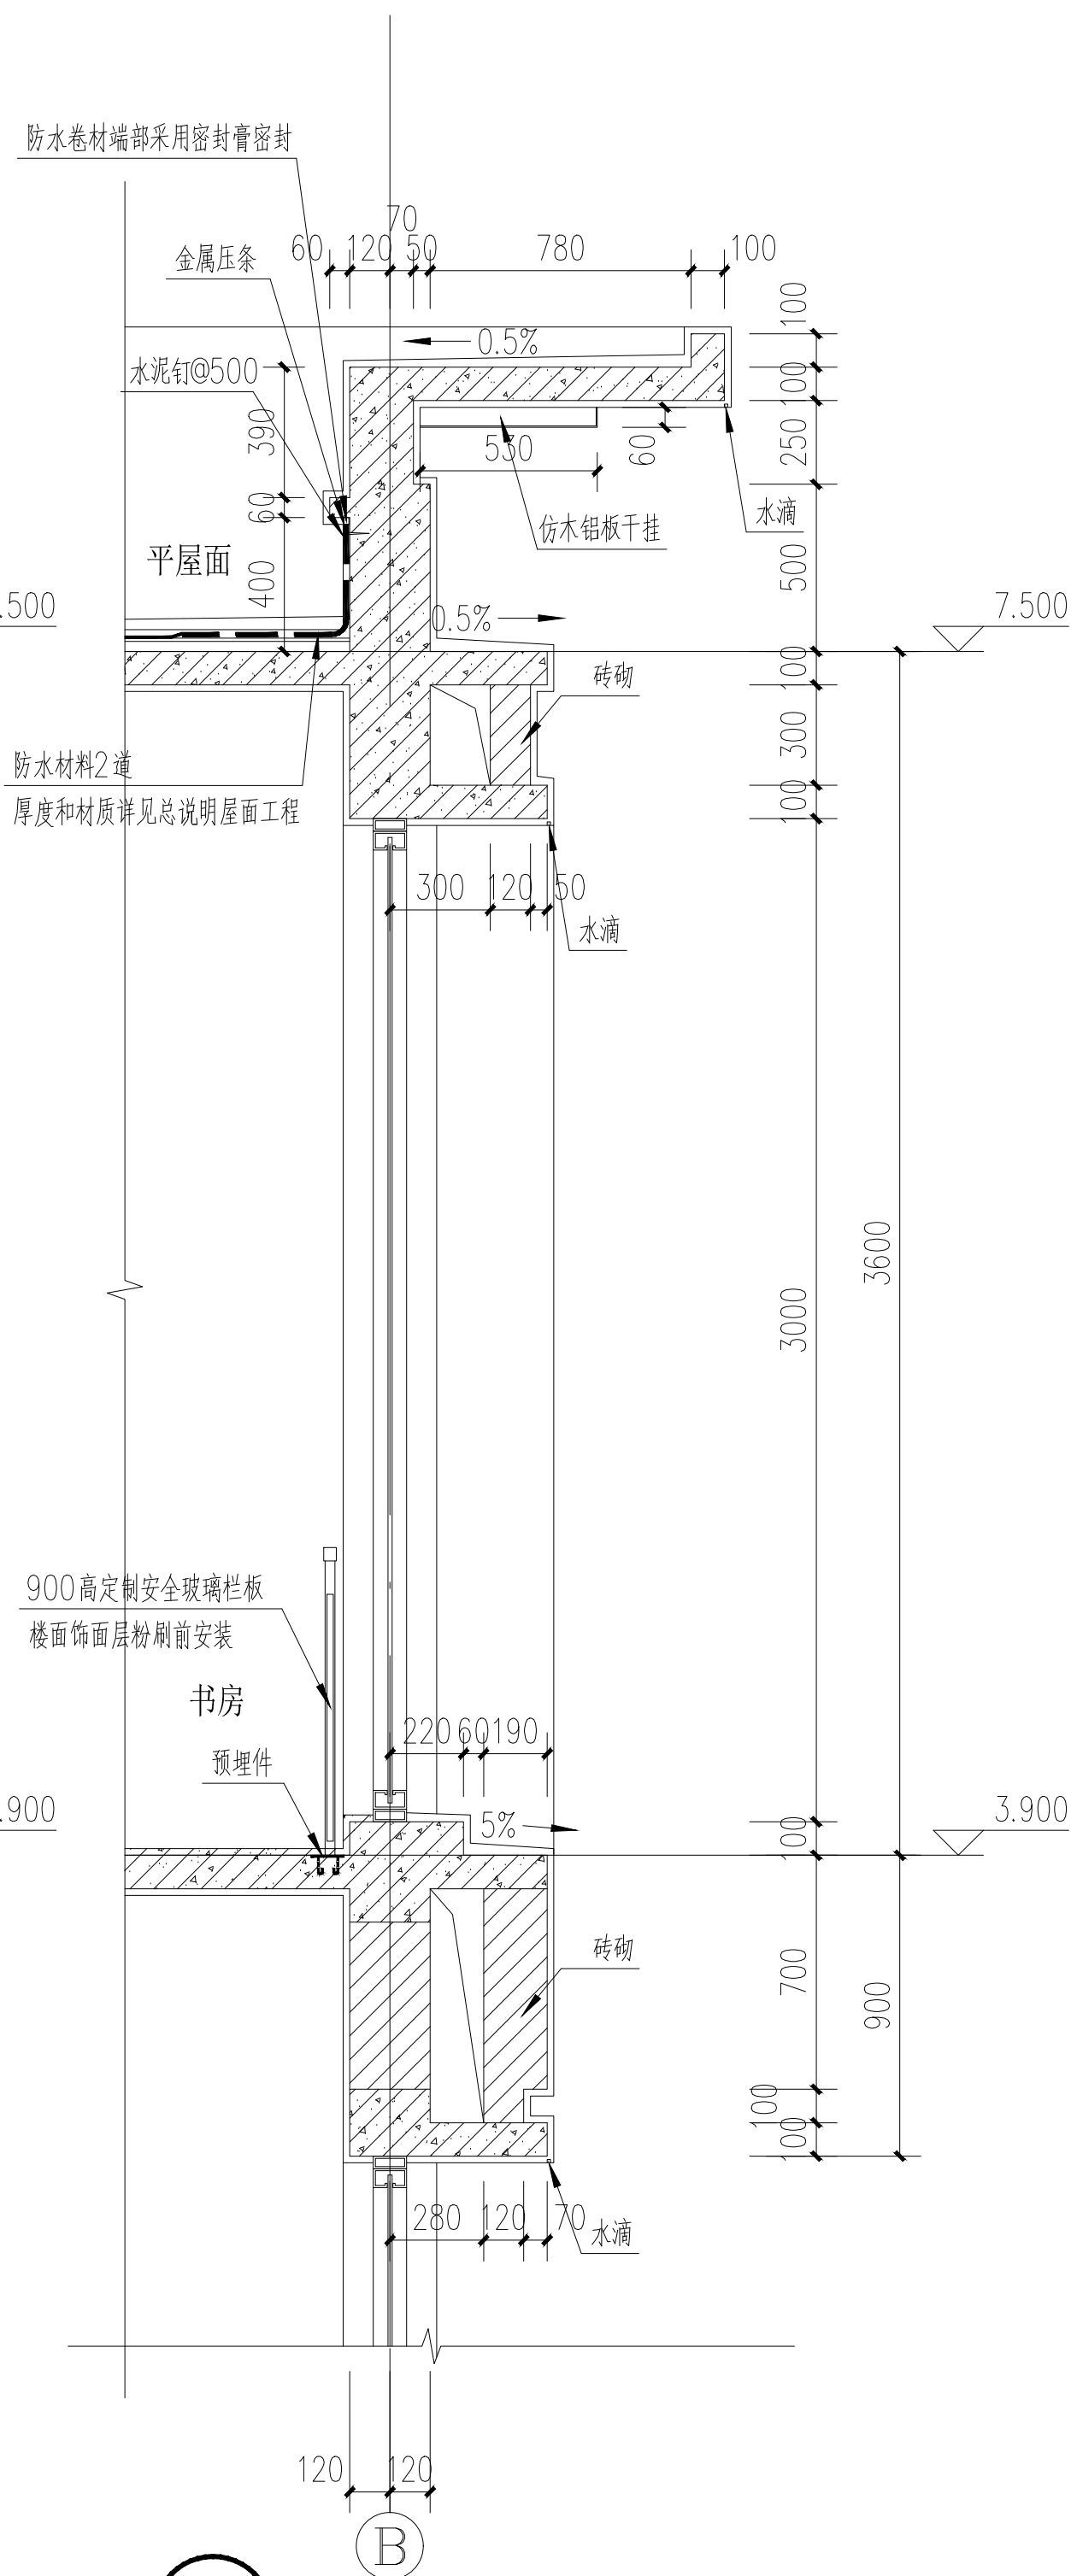

④ 墙身大样 1:25

节点详图	阶 段	施工图设计
	图 号	建施-16
	比 例	1: 25
	日 期	2020. 10. 06