



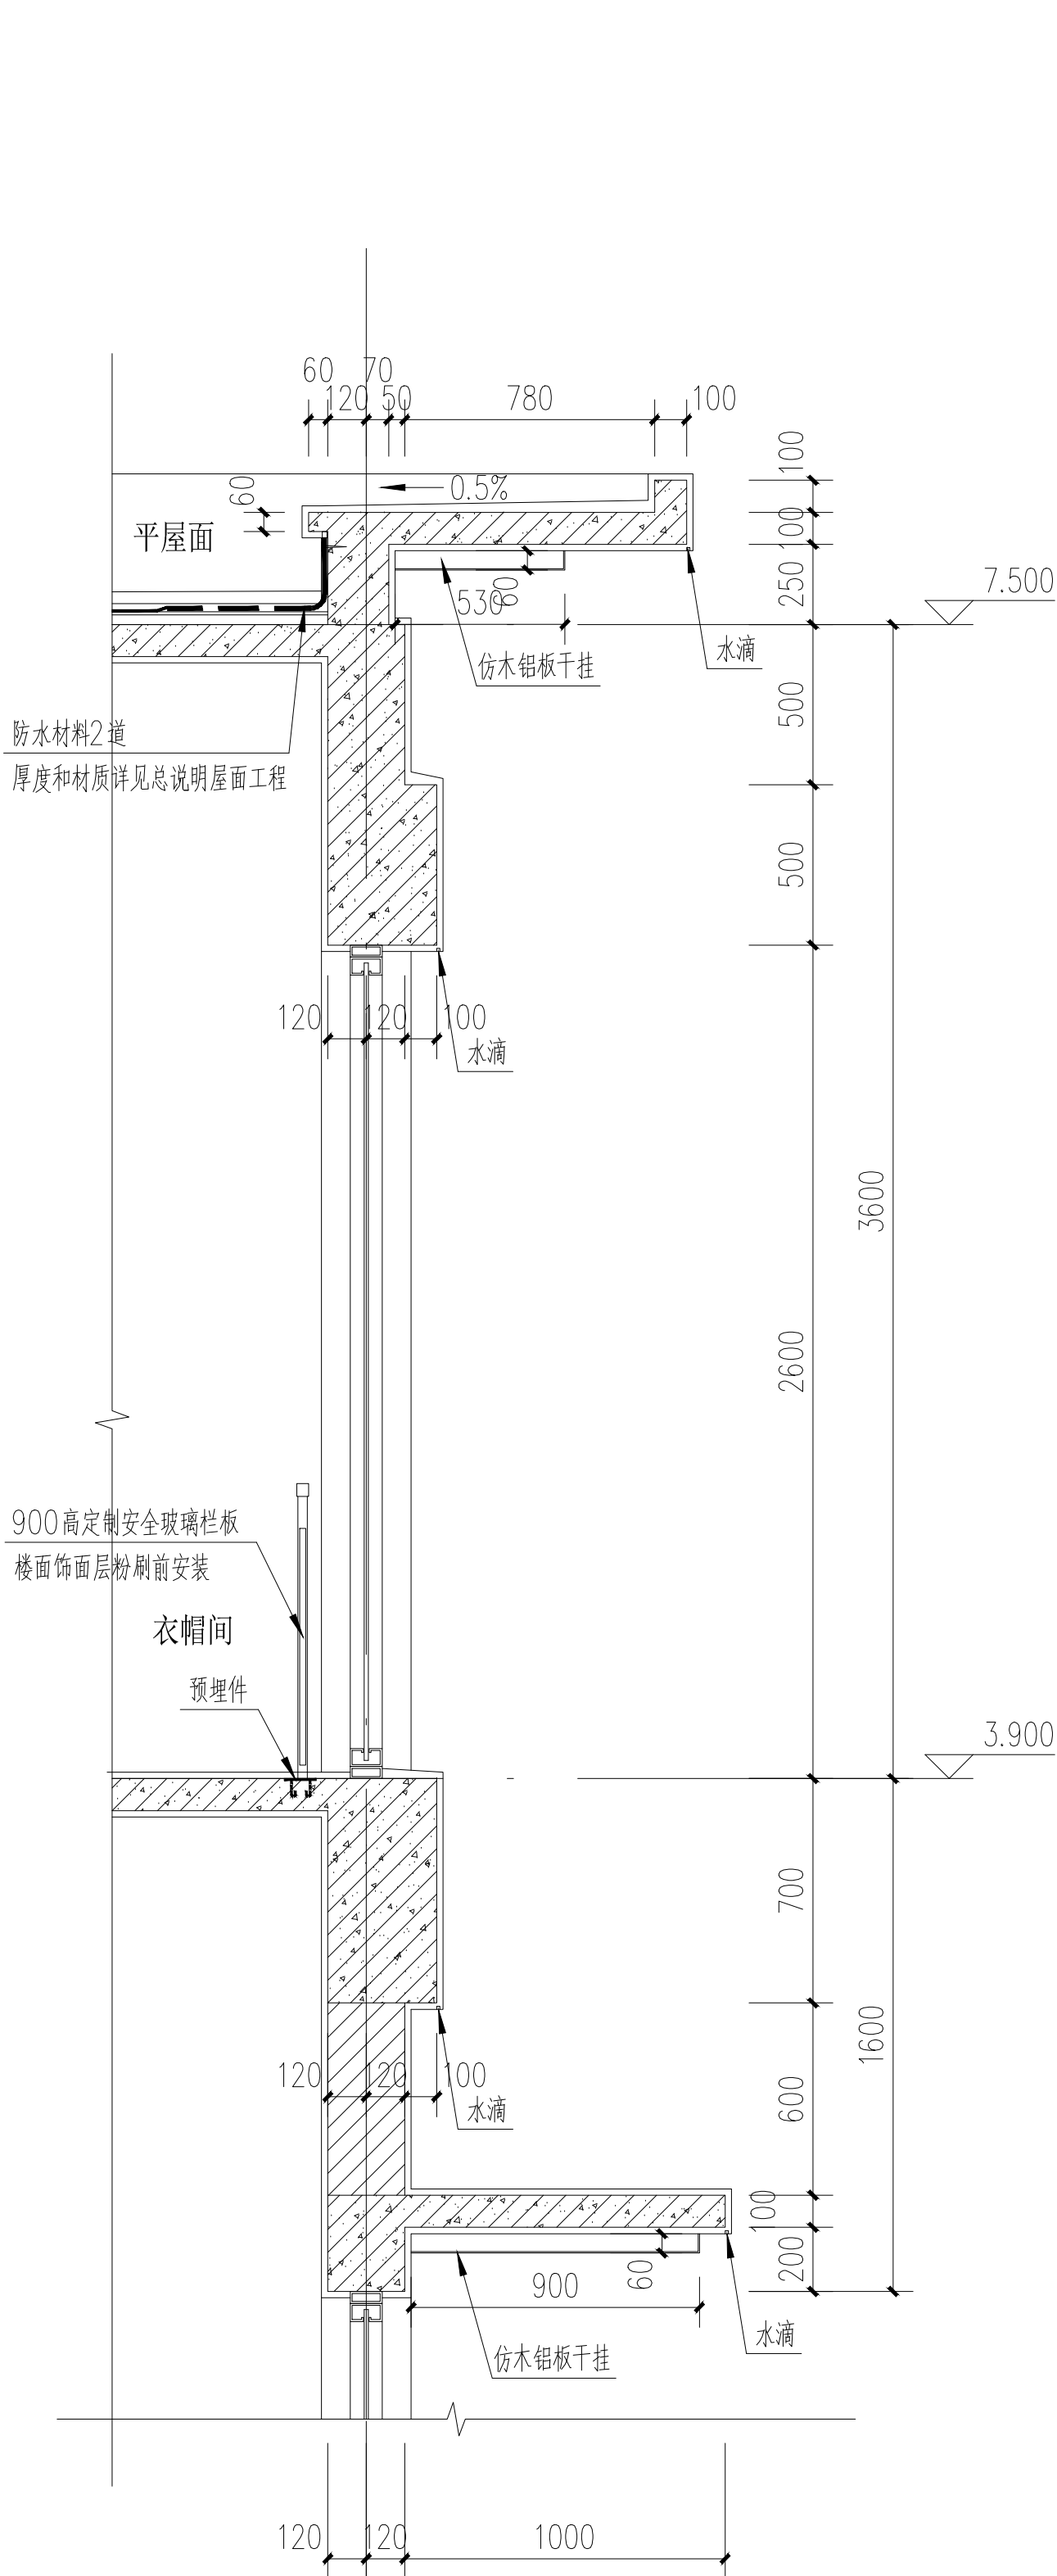

7 墙身大样 1:25

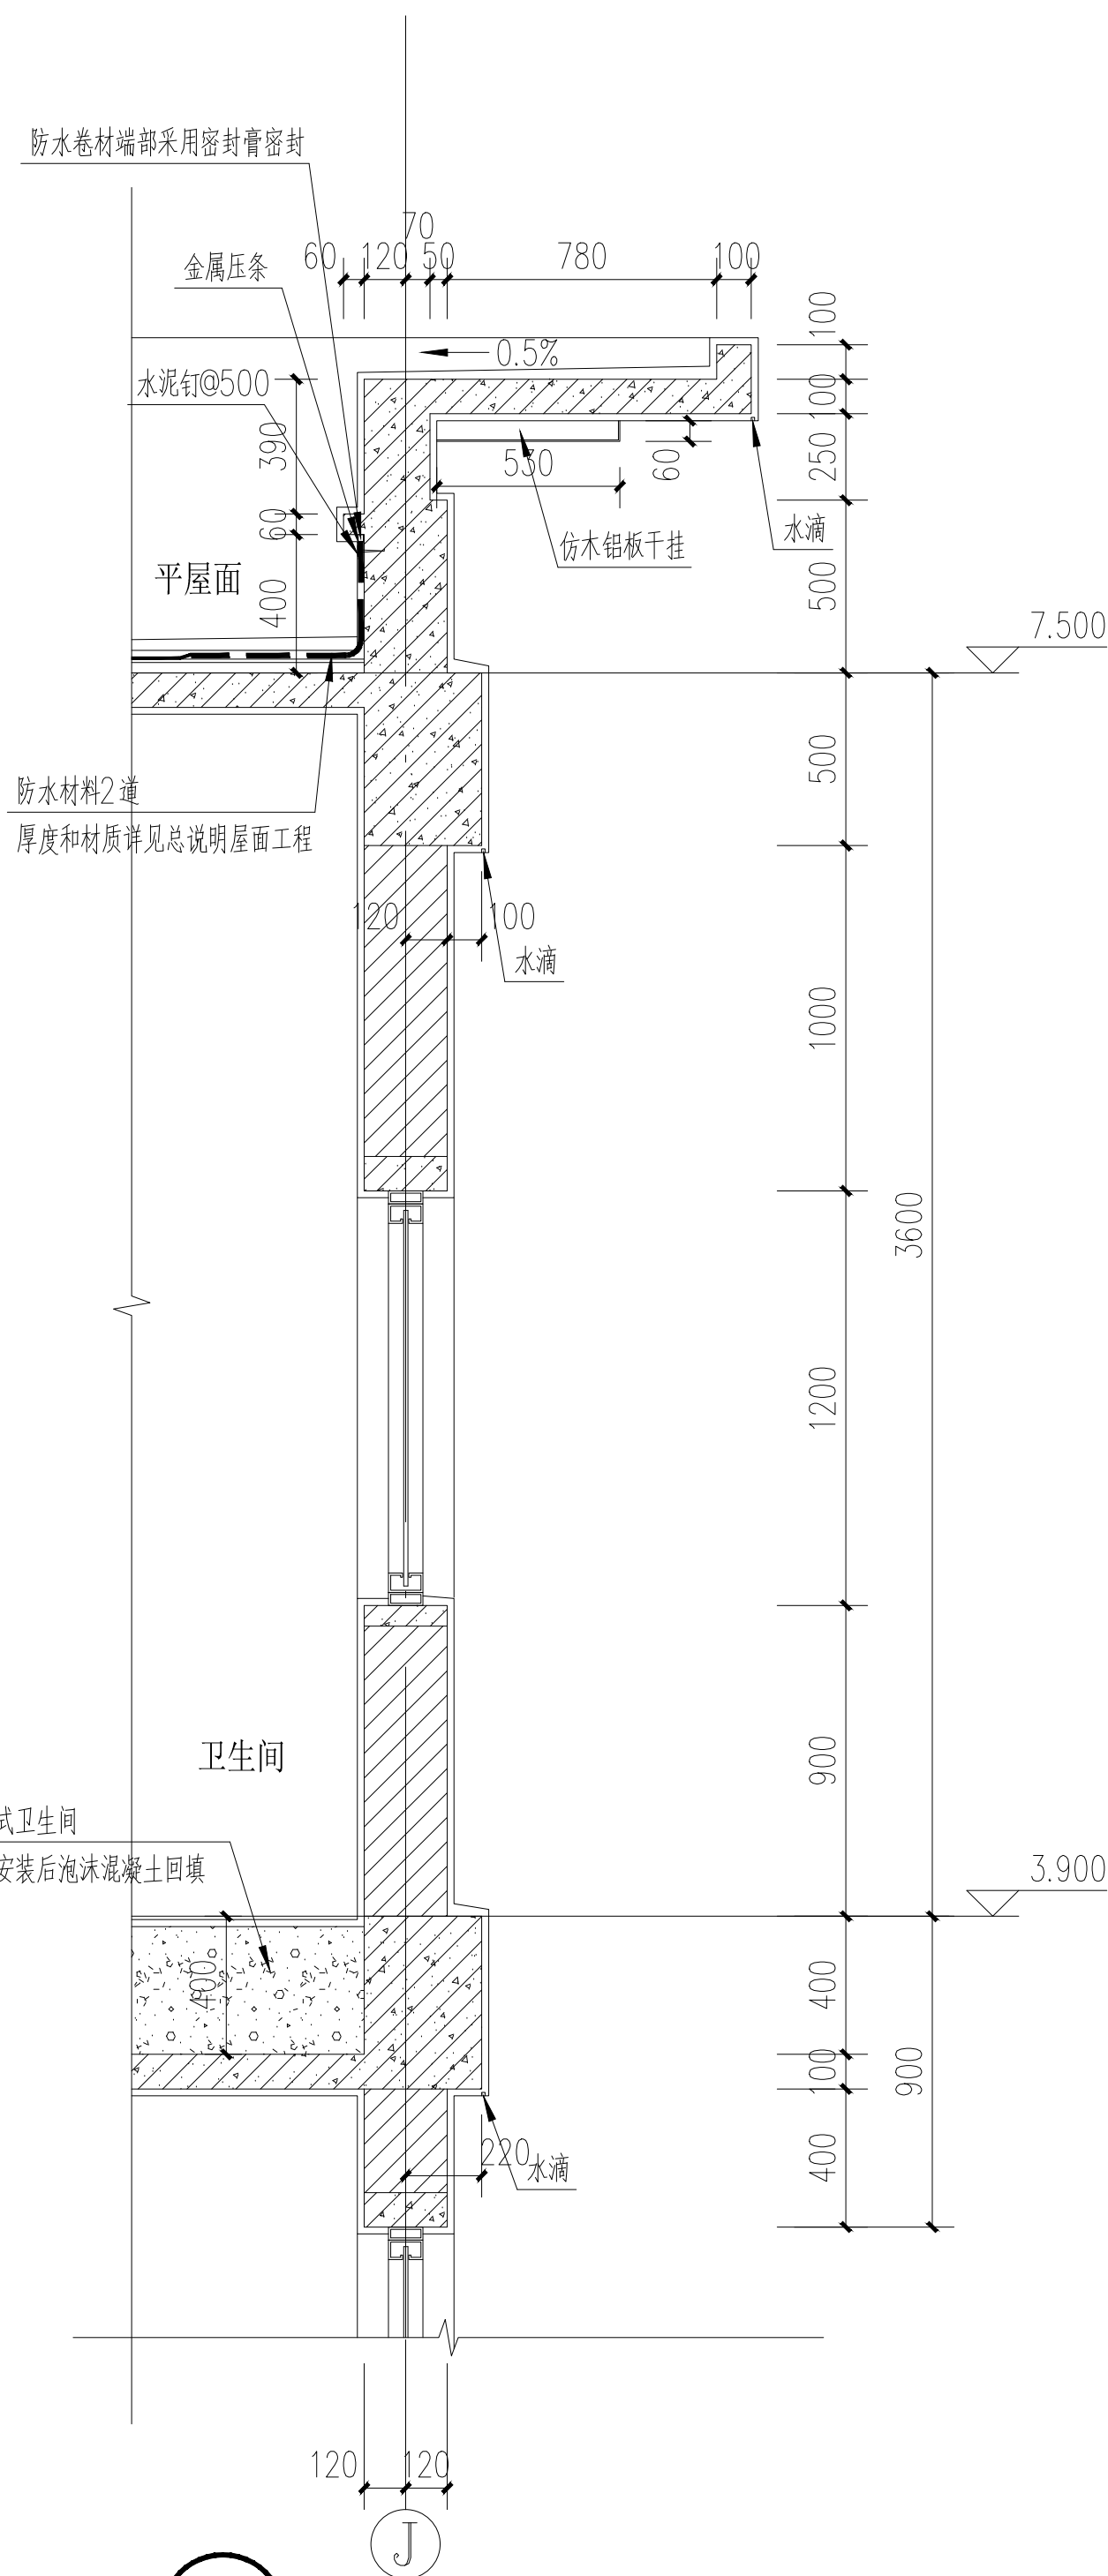

8 墙身大样 1:25

节点详图	阶段	施工图设计
	图号	建施-18
	比例	1:25
	日期	2020.10.06