
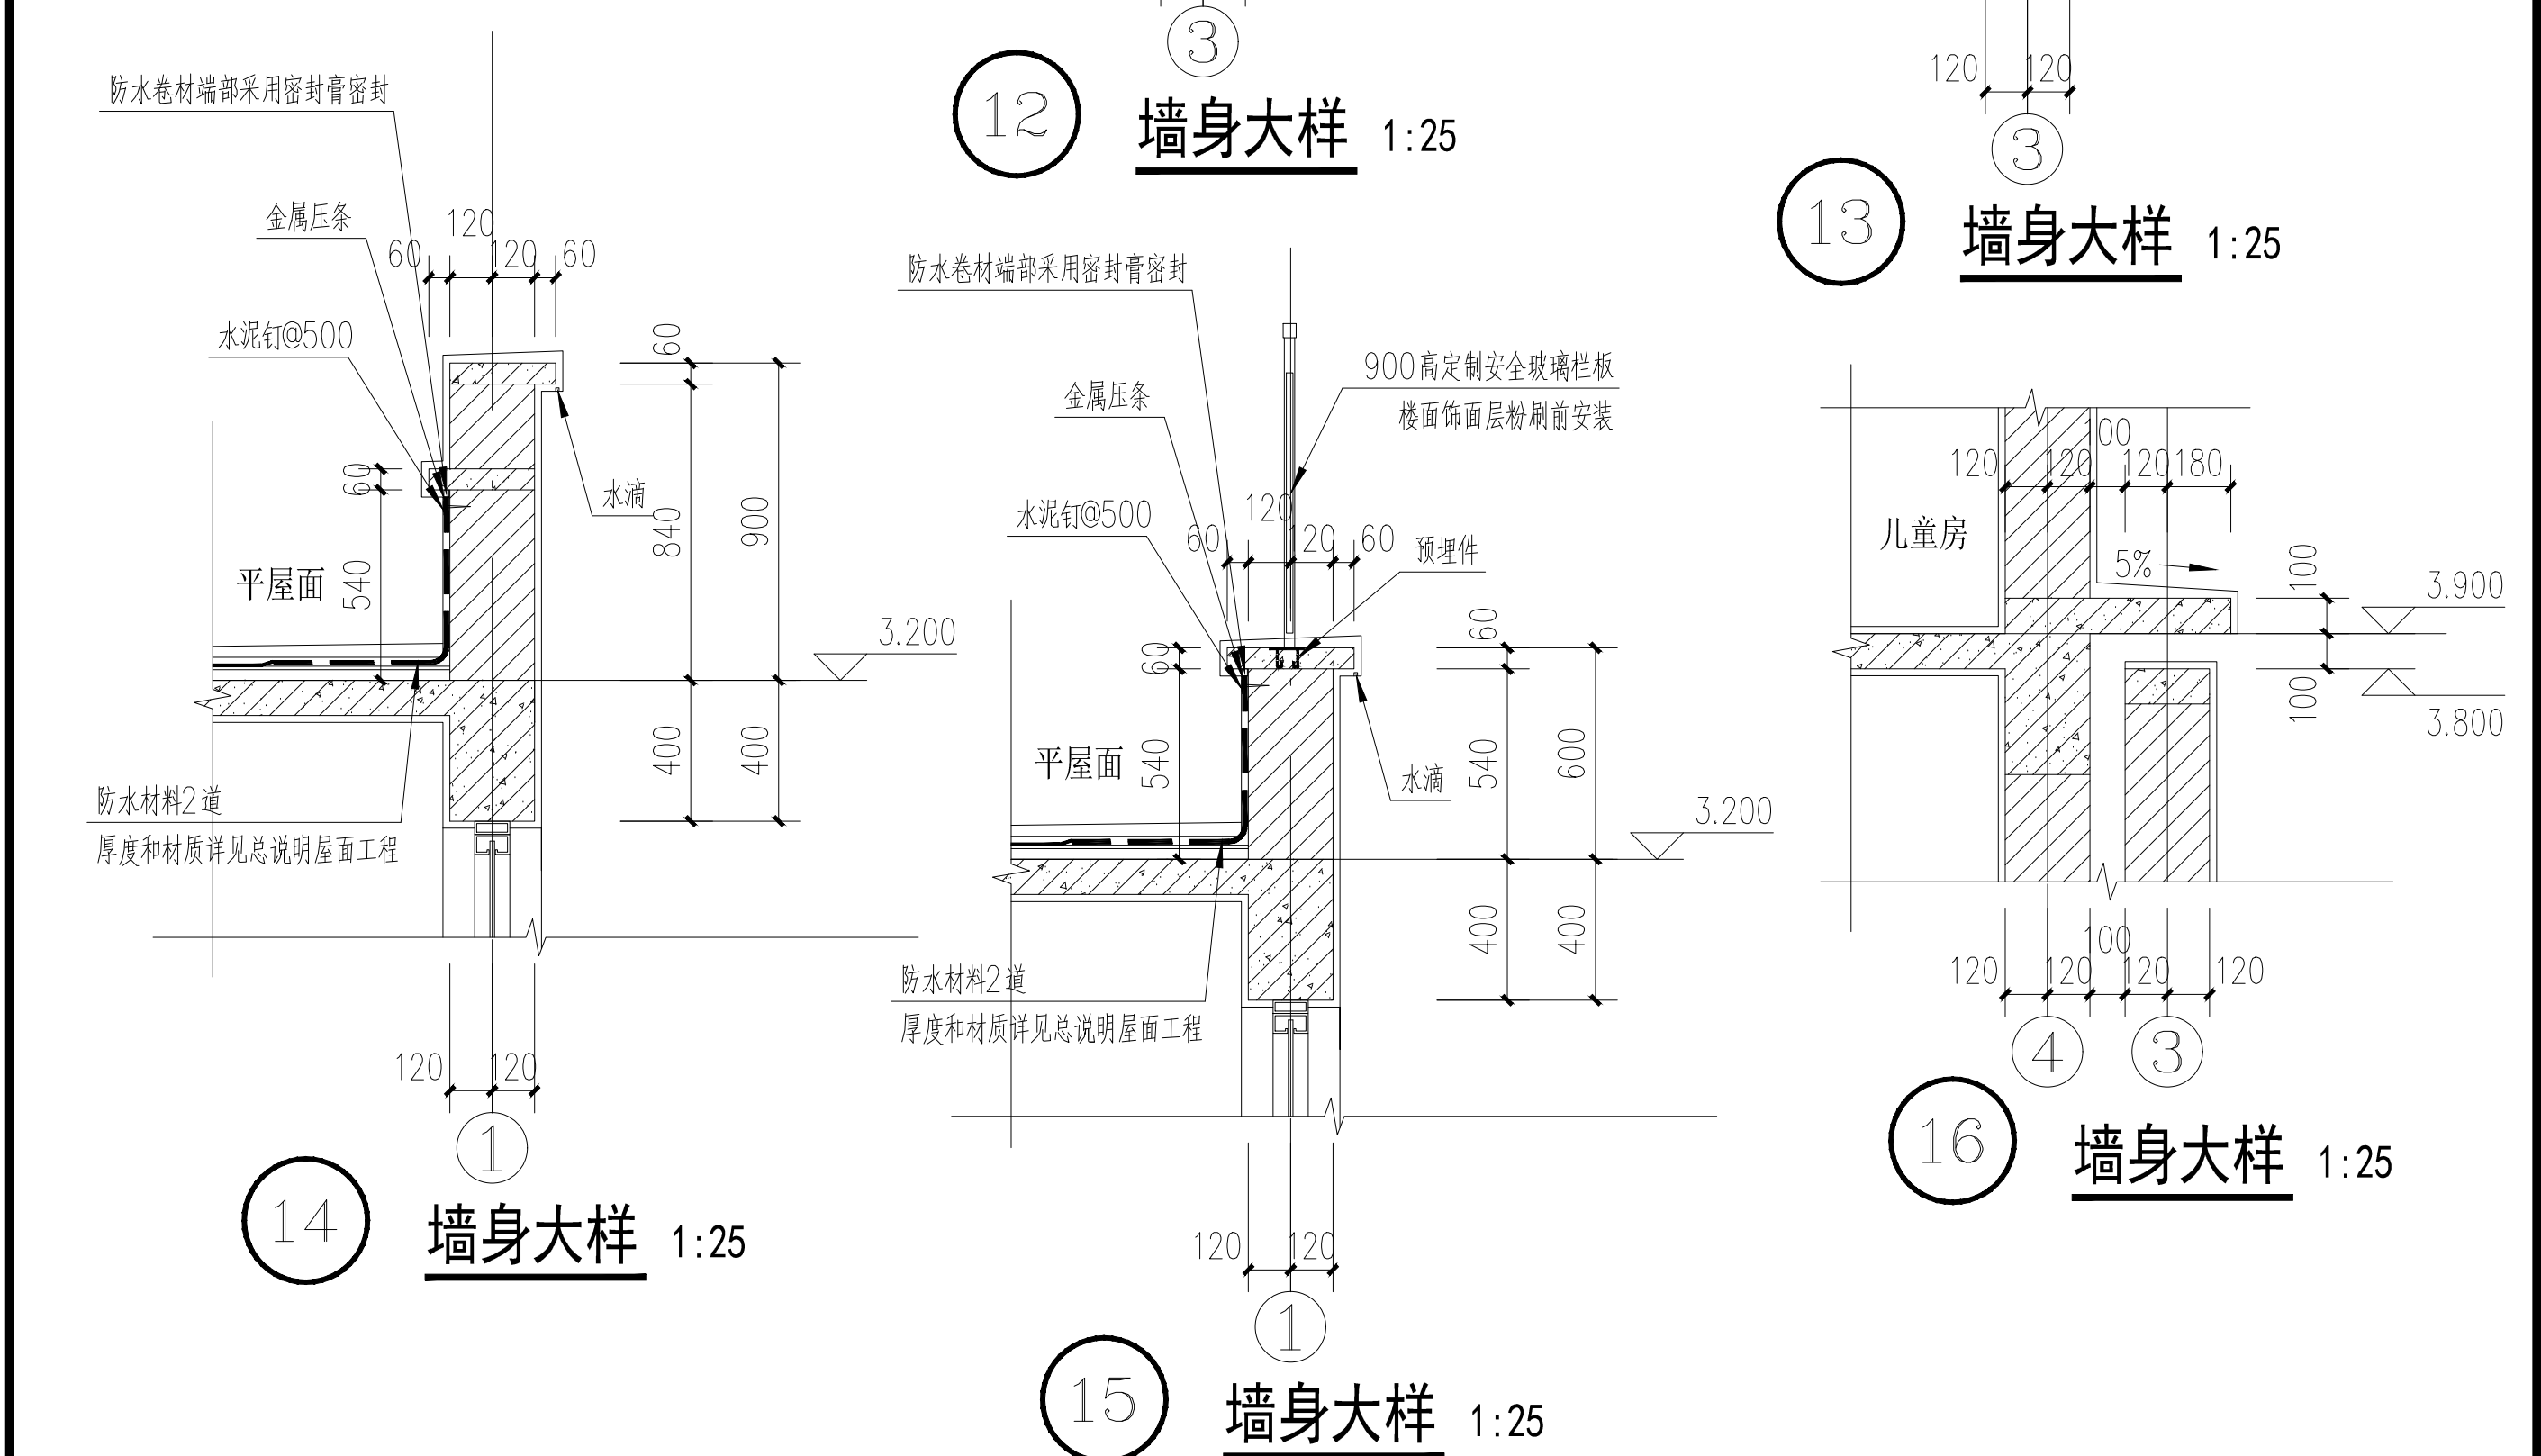


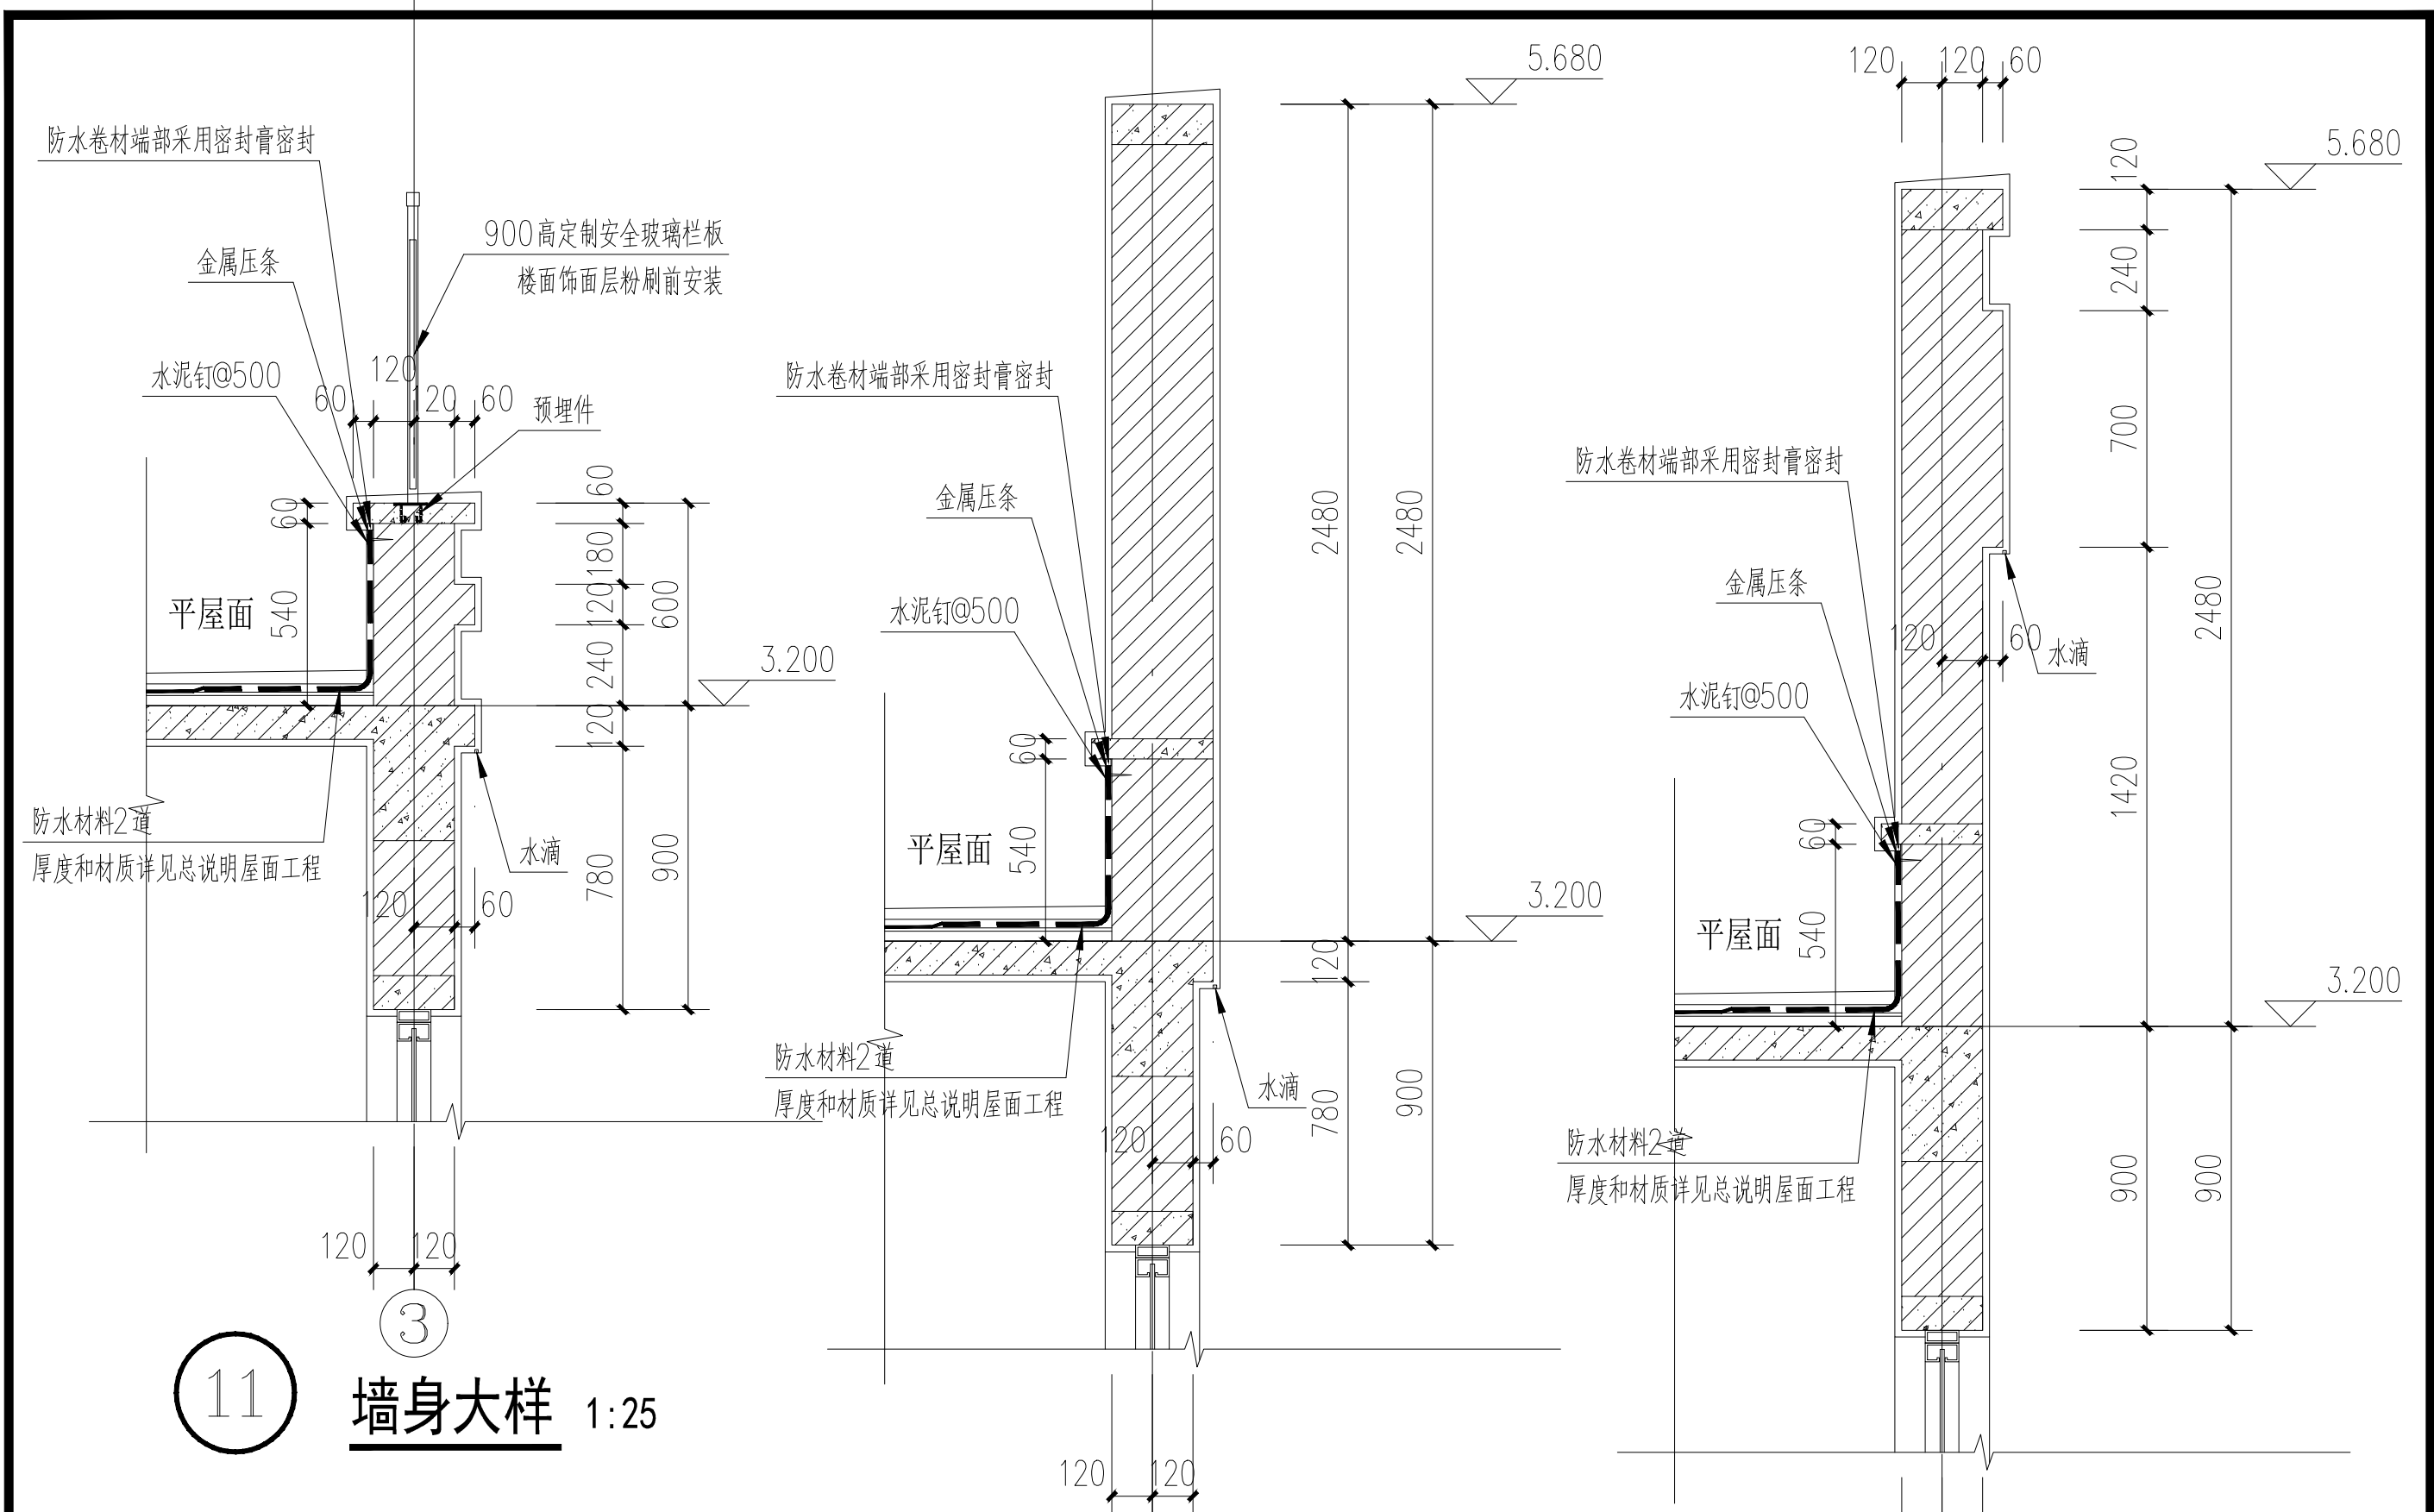

二层自建房	阶 段	施工图设计
节点详图	图 号	建施-20
	比 例	1: 25
	日 期	2020. 10. 06