


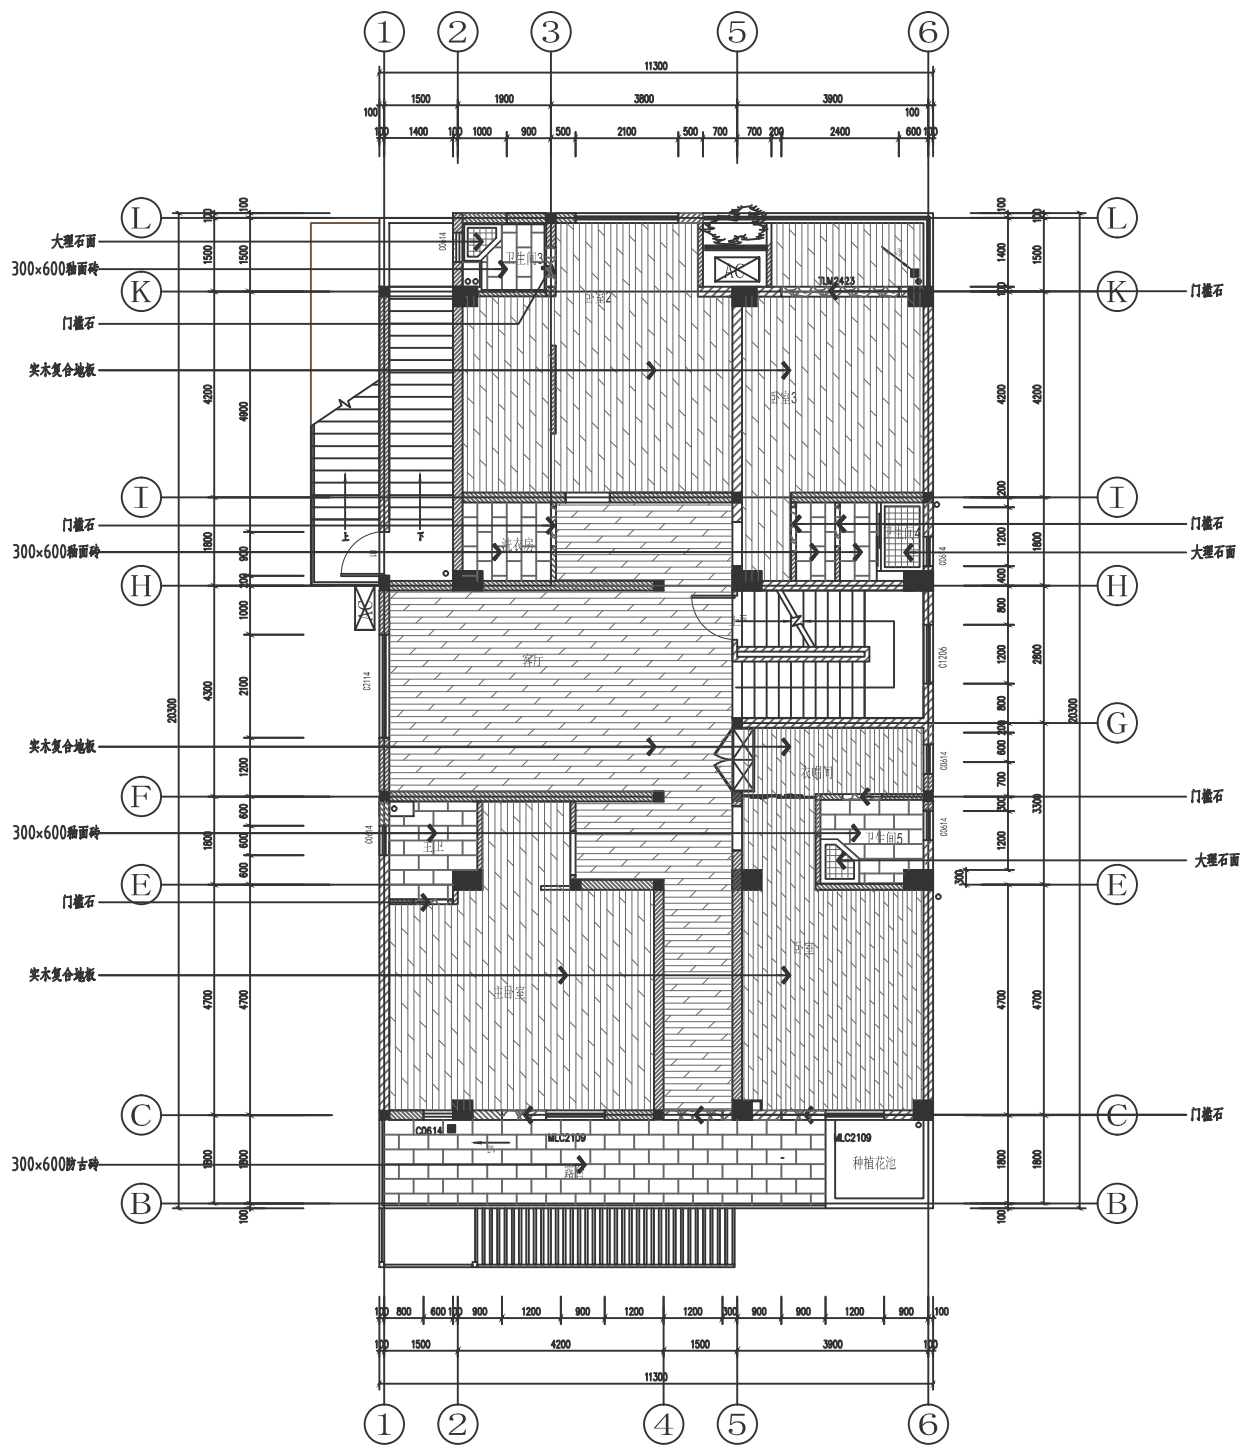

四层地面布置图 1:100