




一层平面 1:300

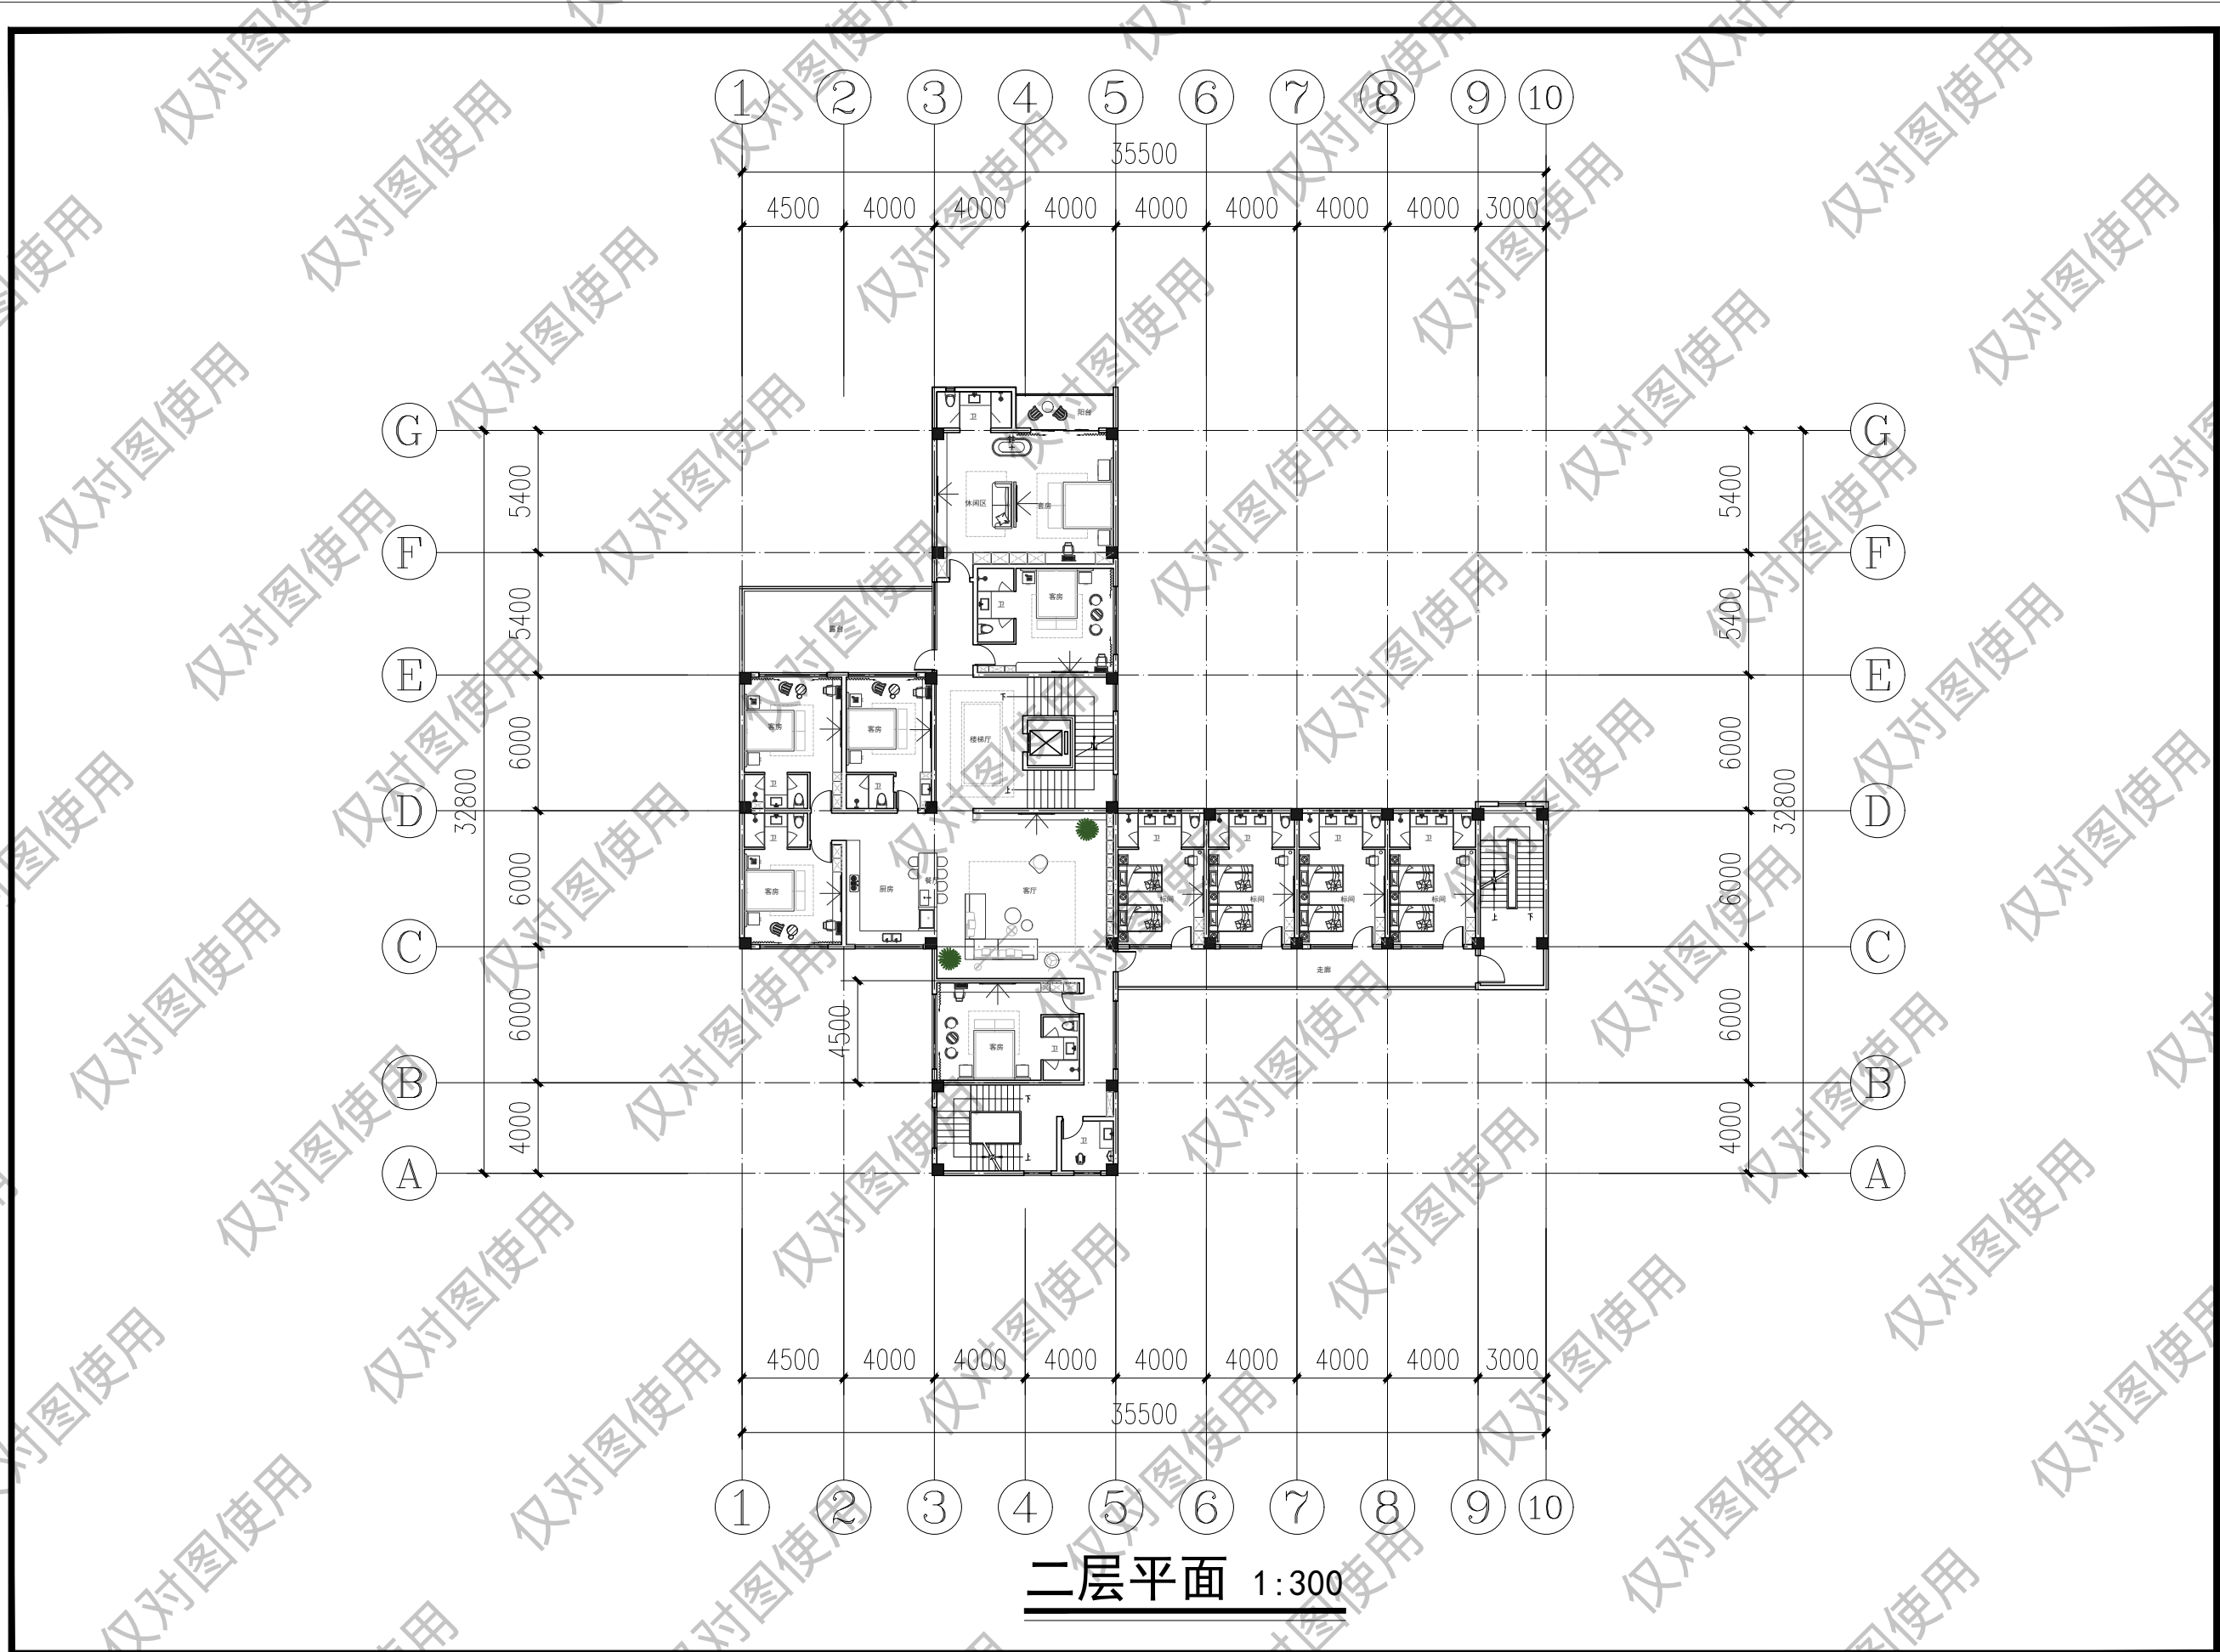


二层平面 1:300

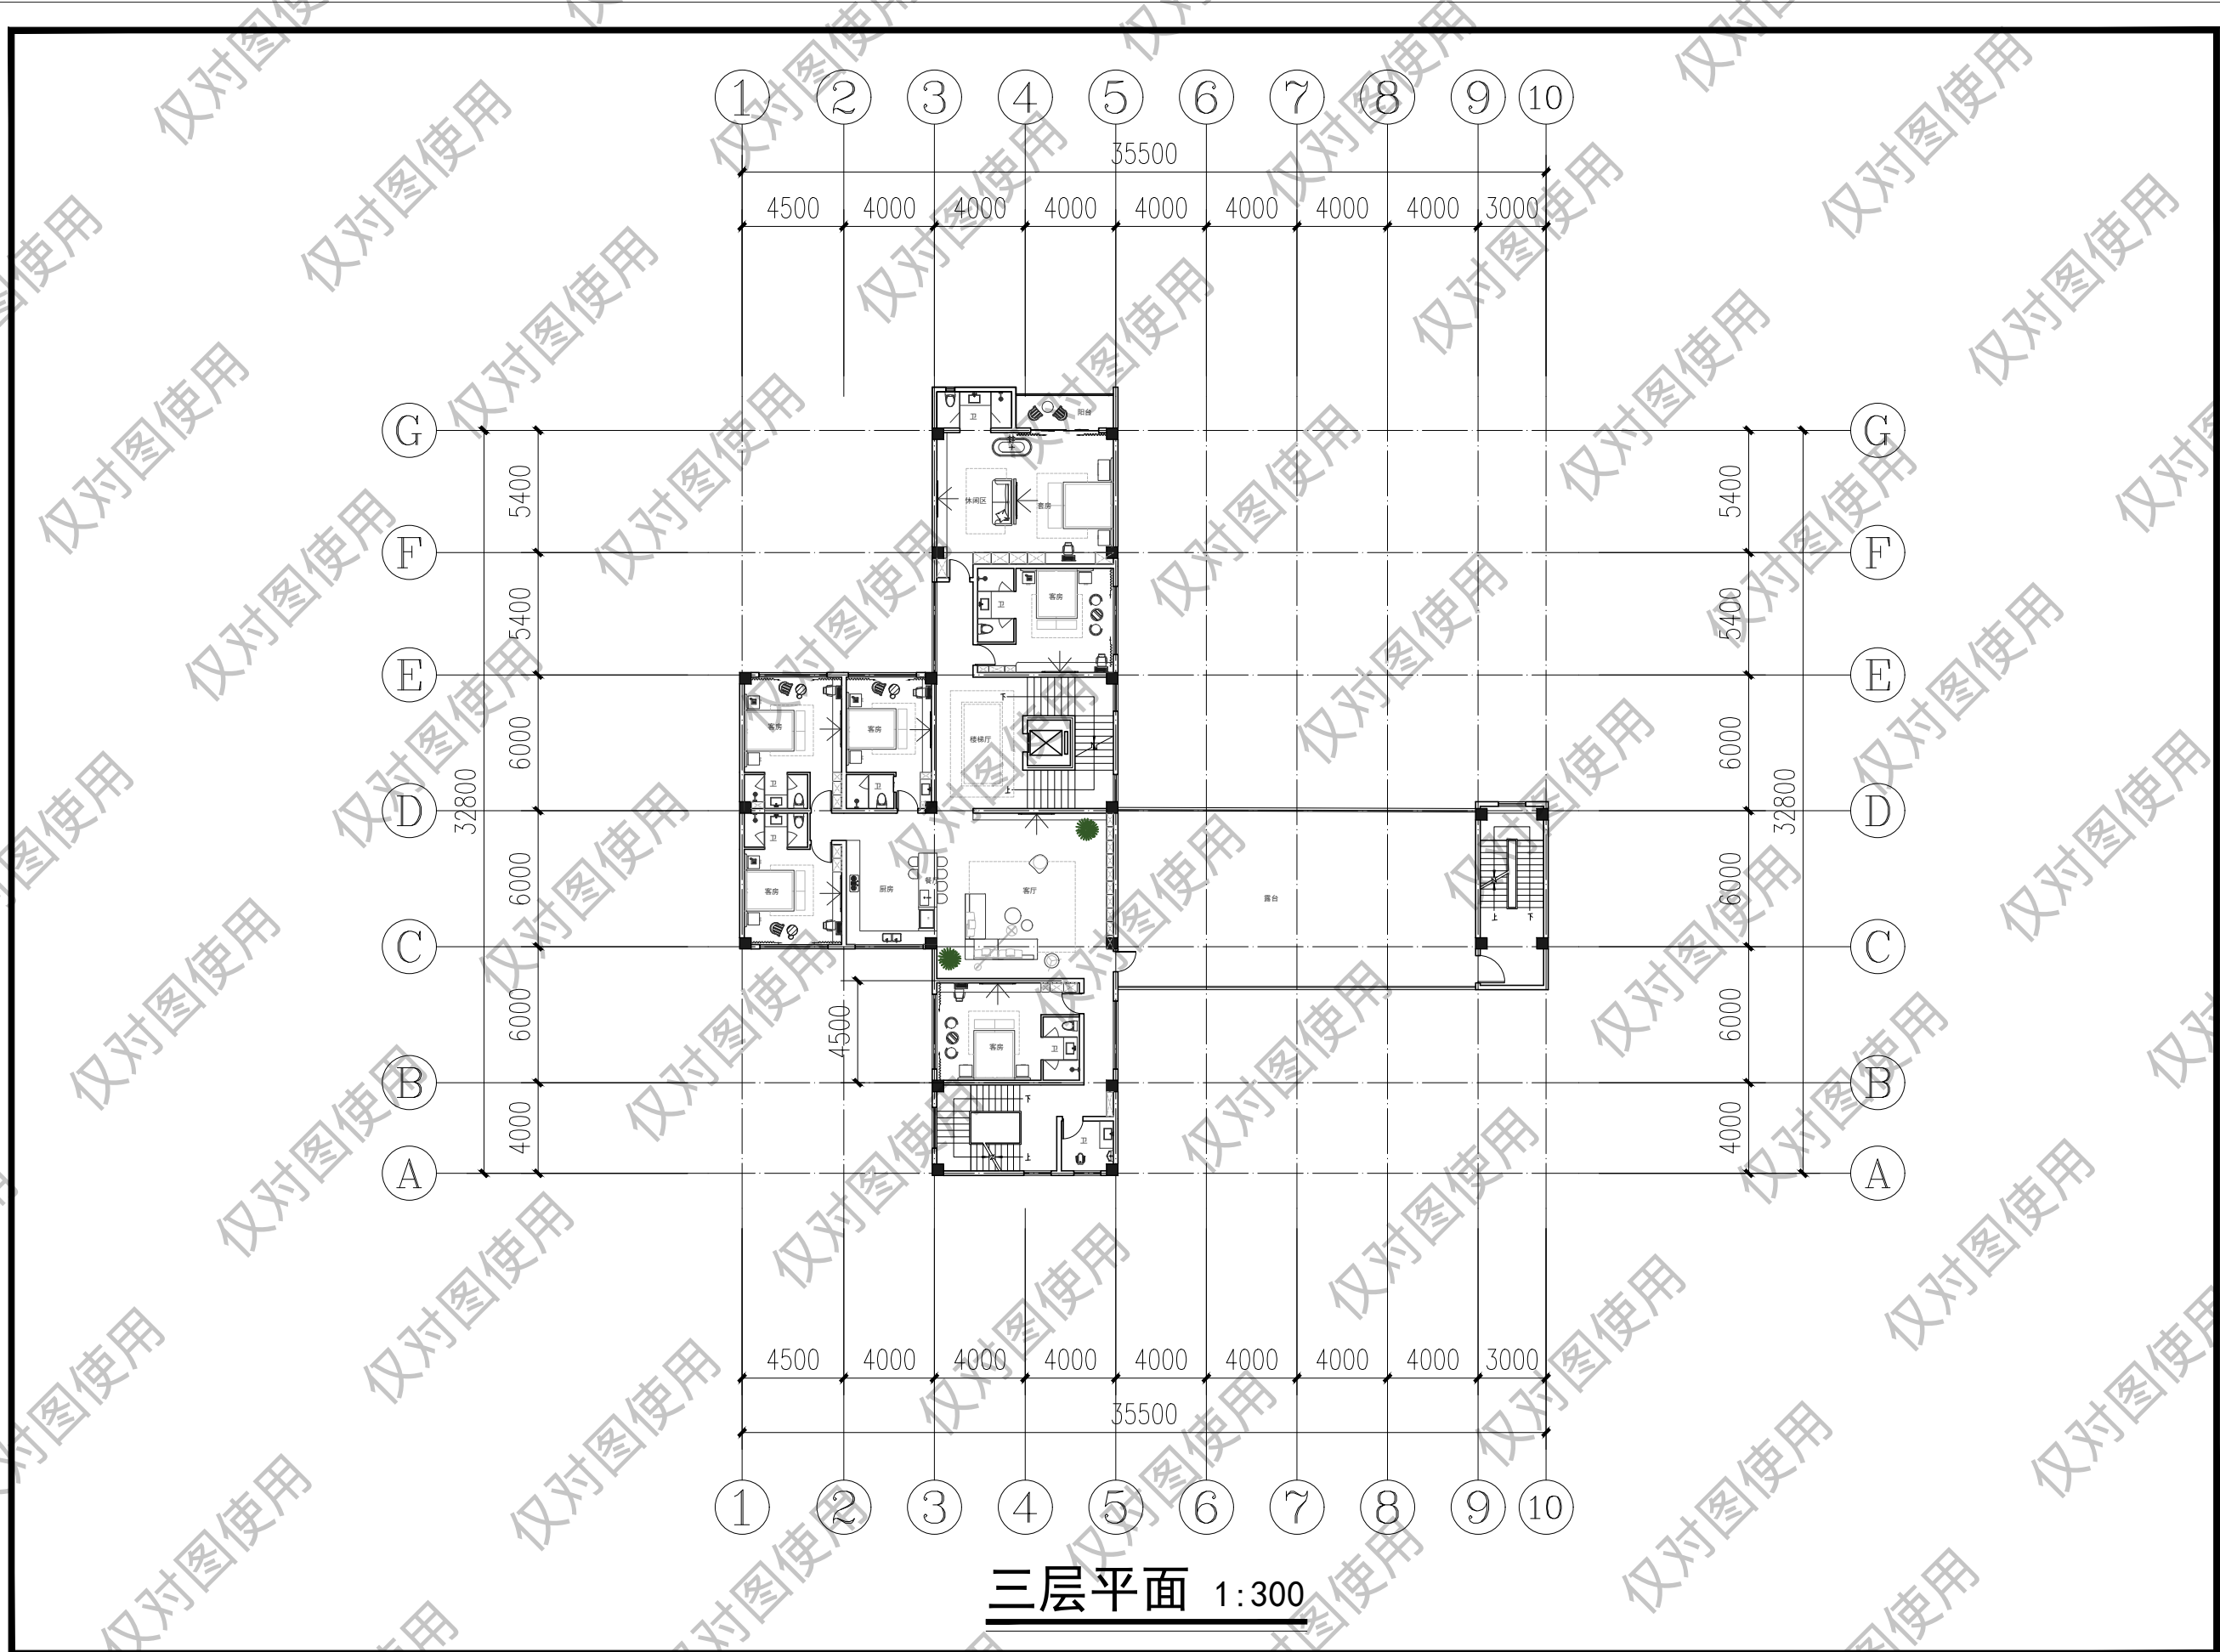


三层平面 1:300

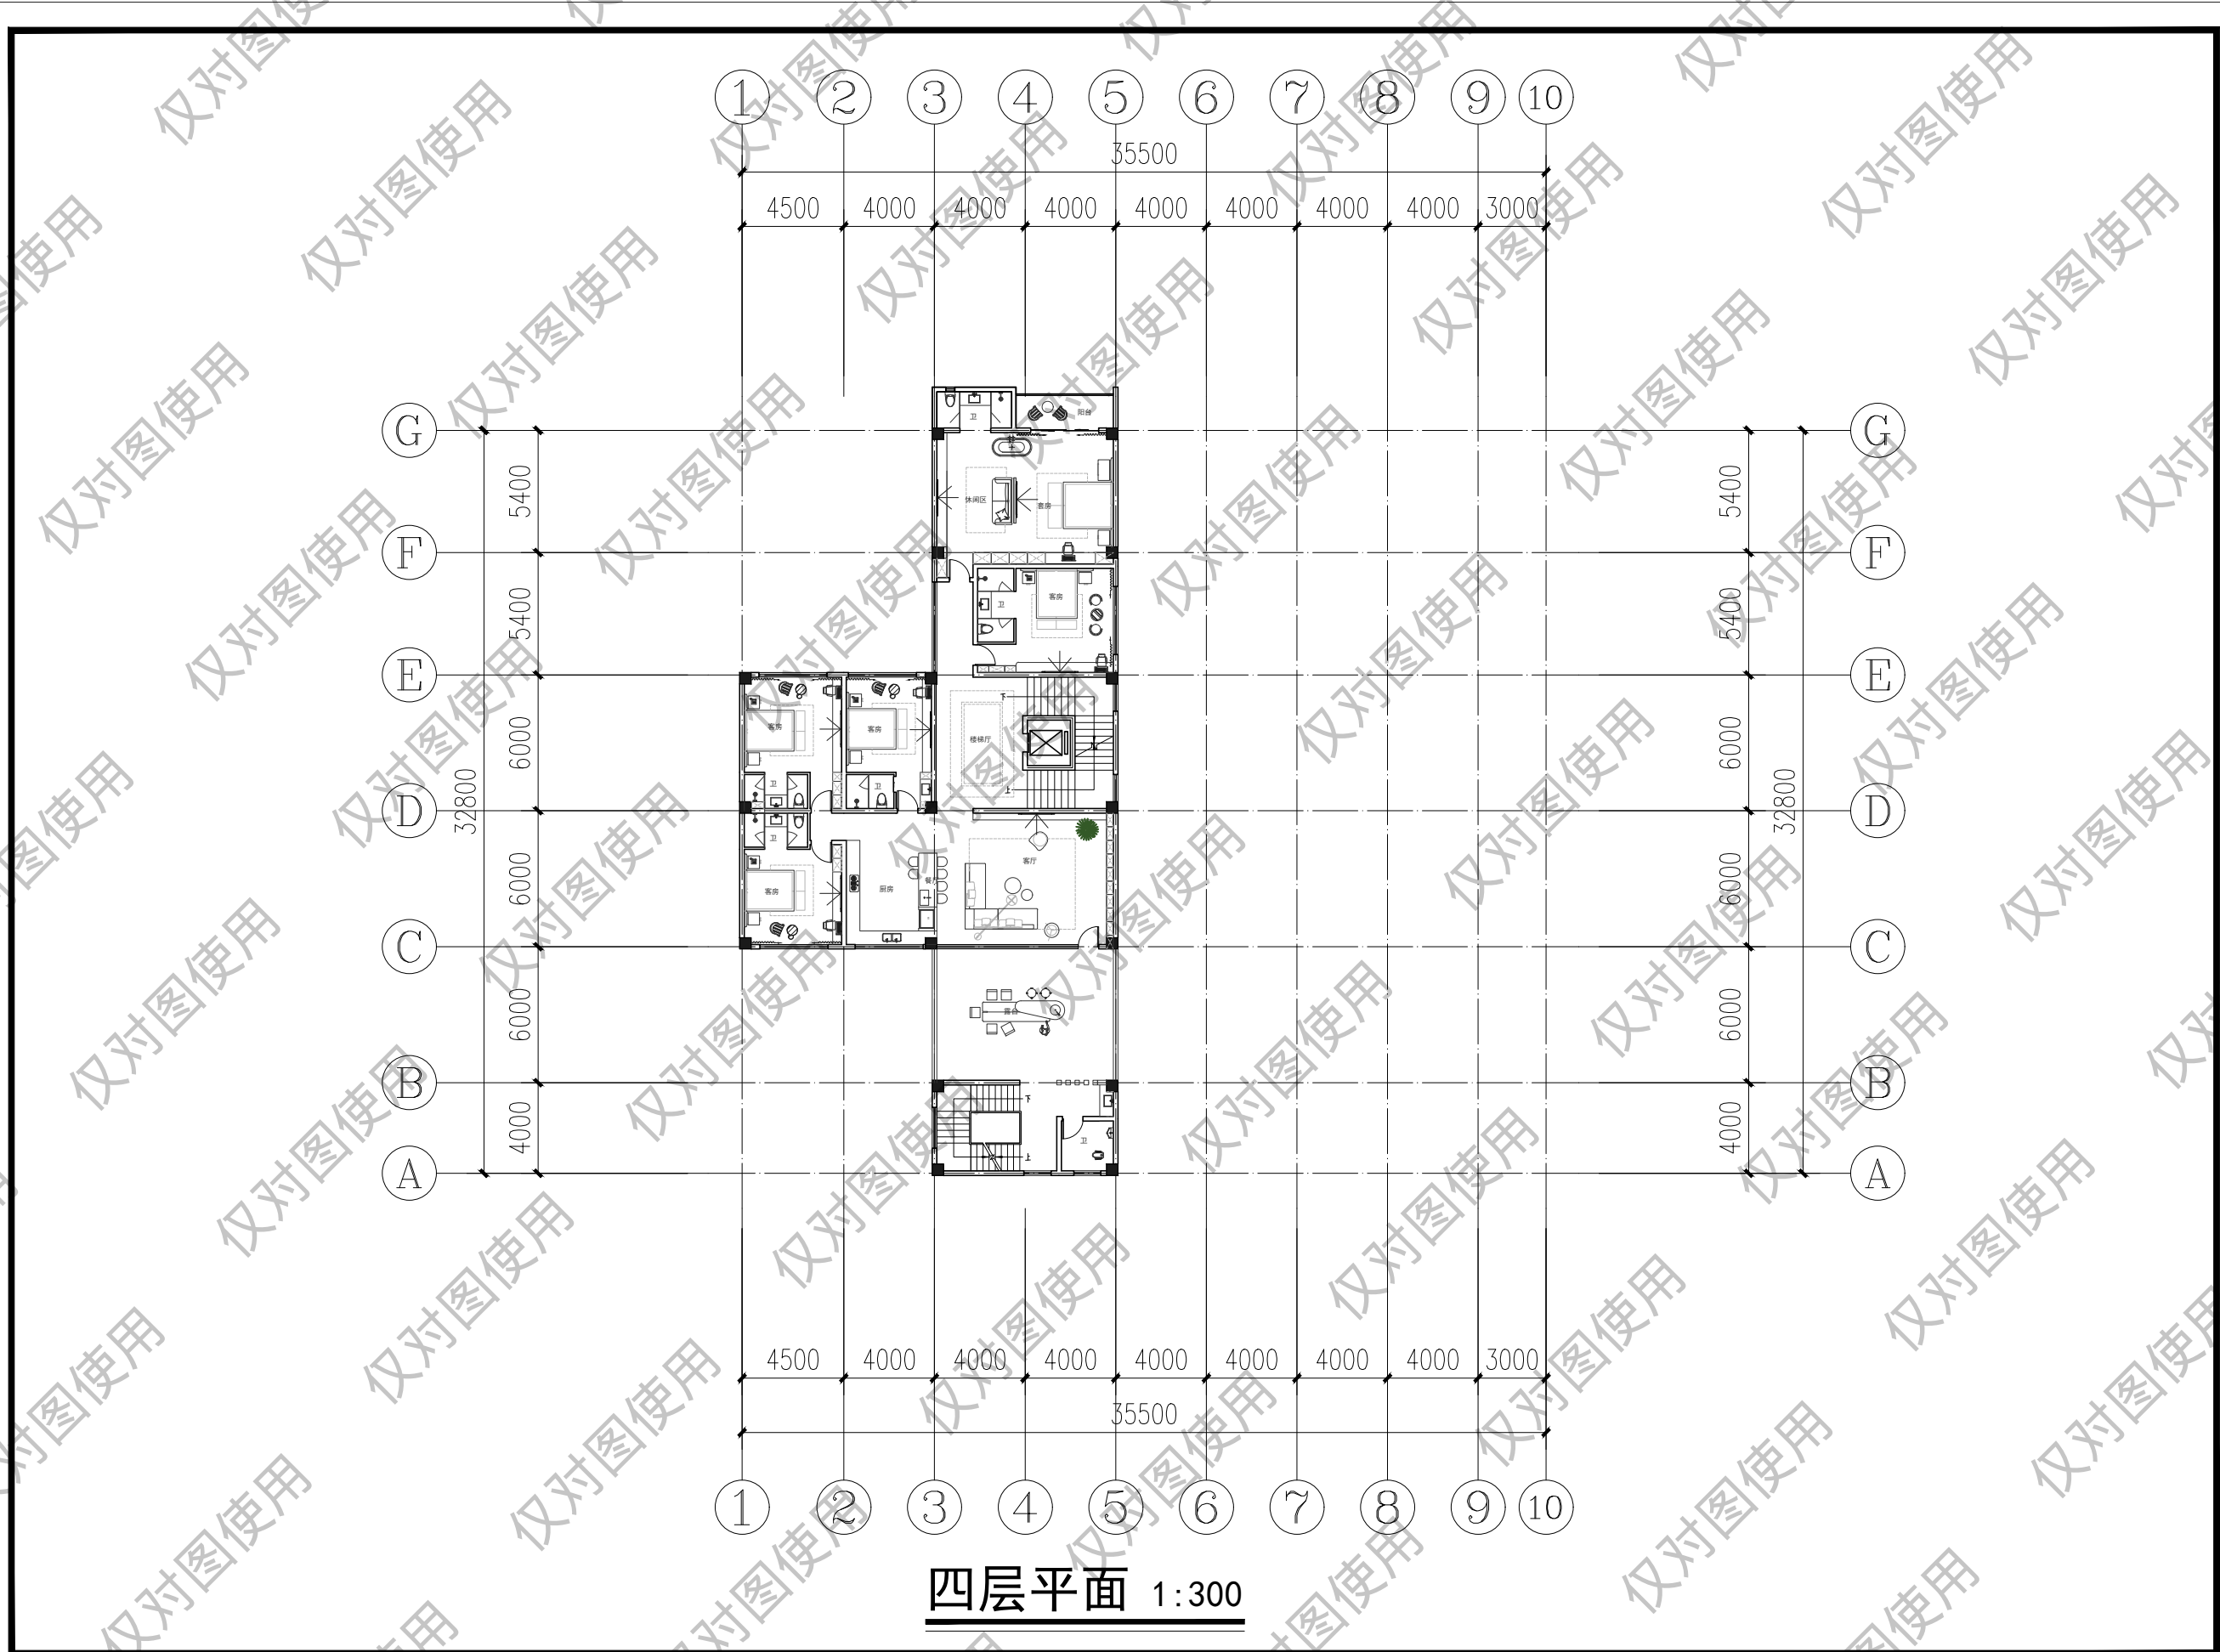

四层平面 1:300

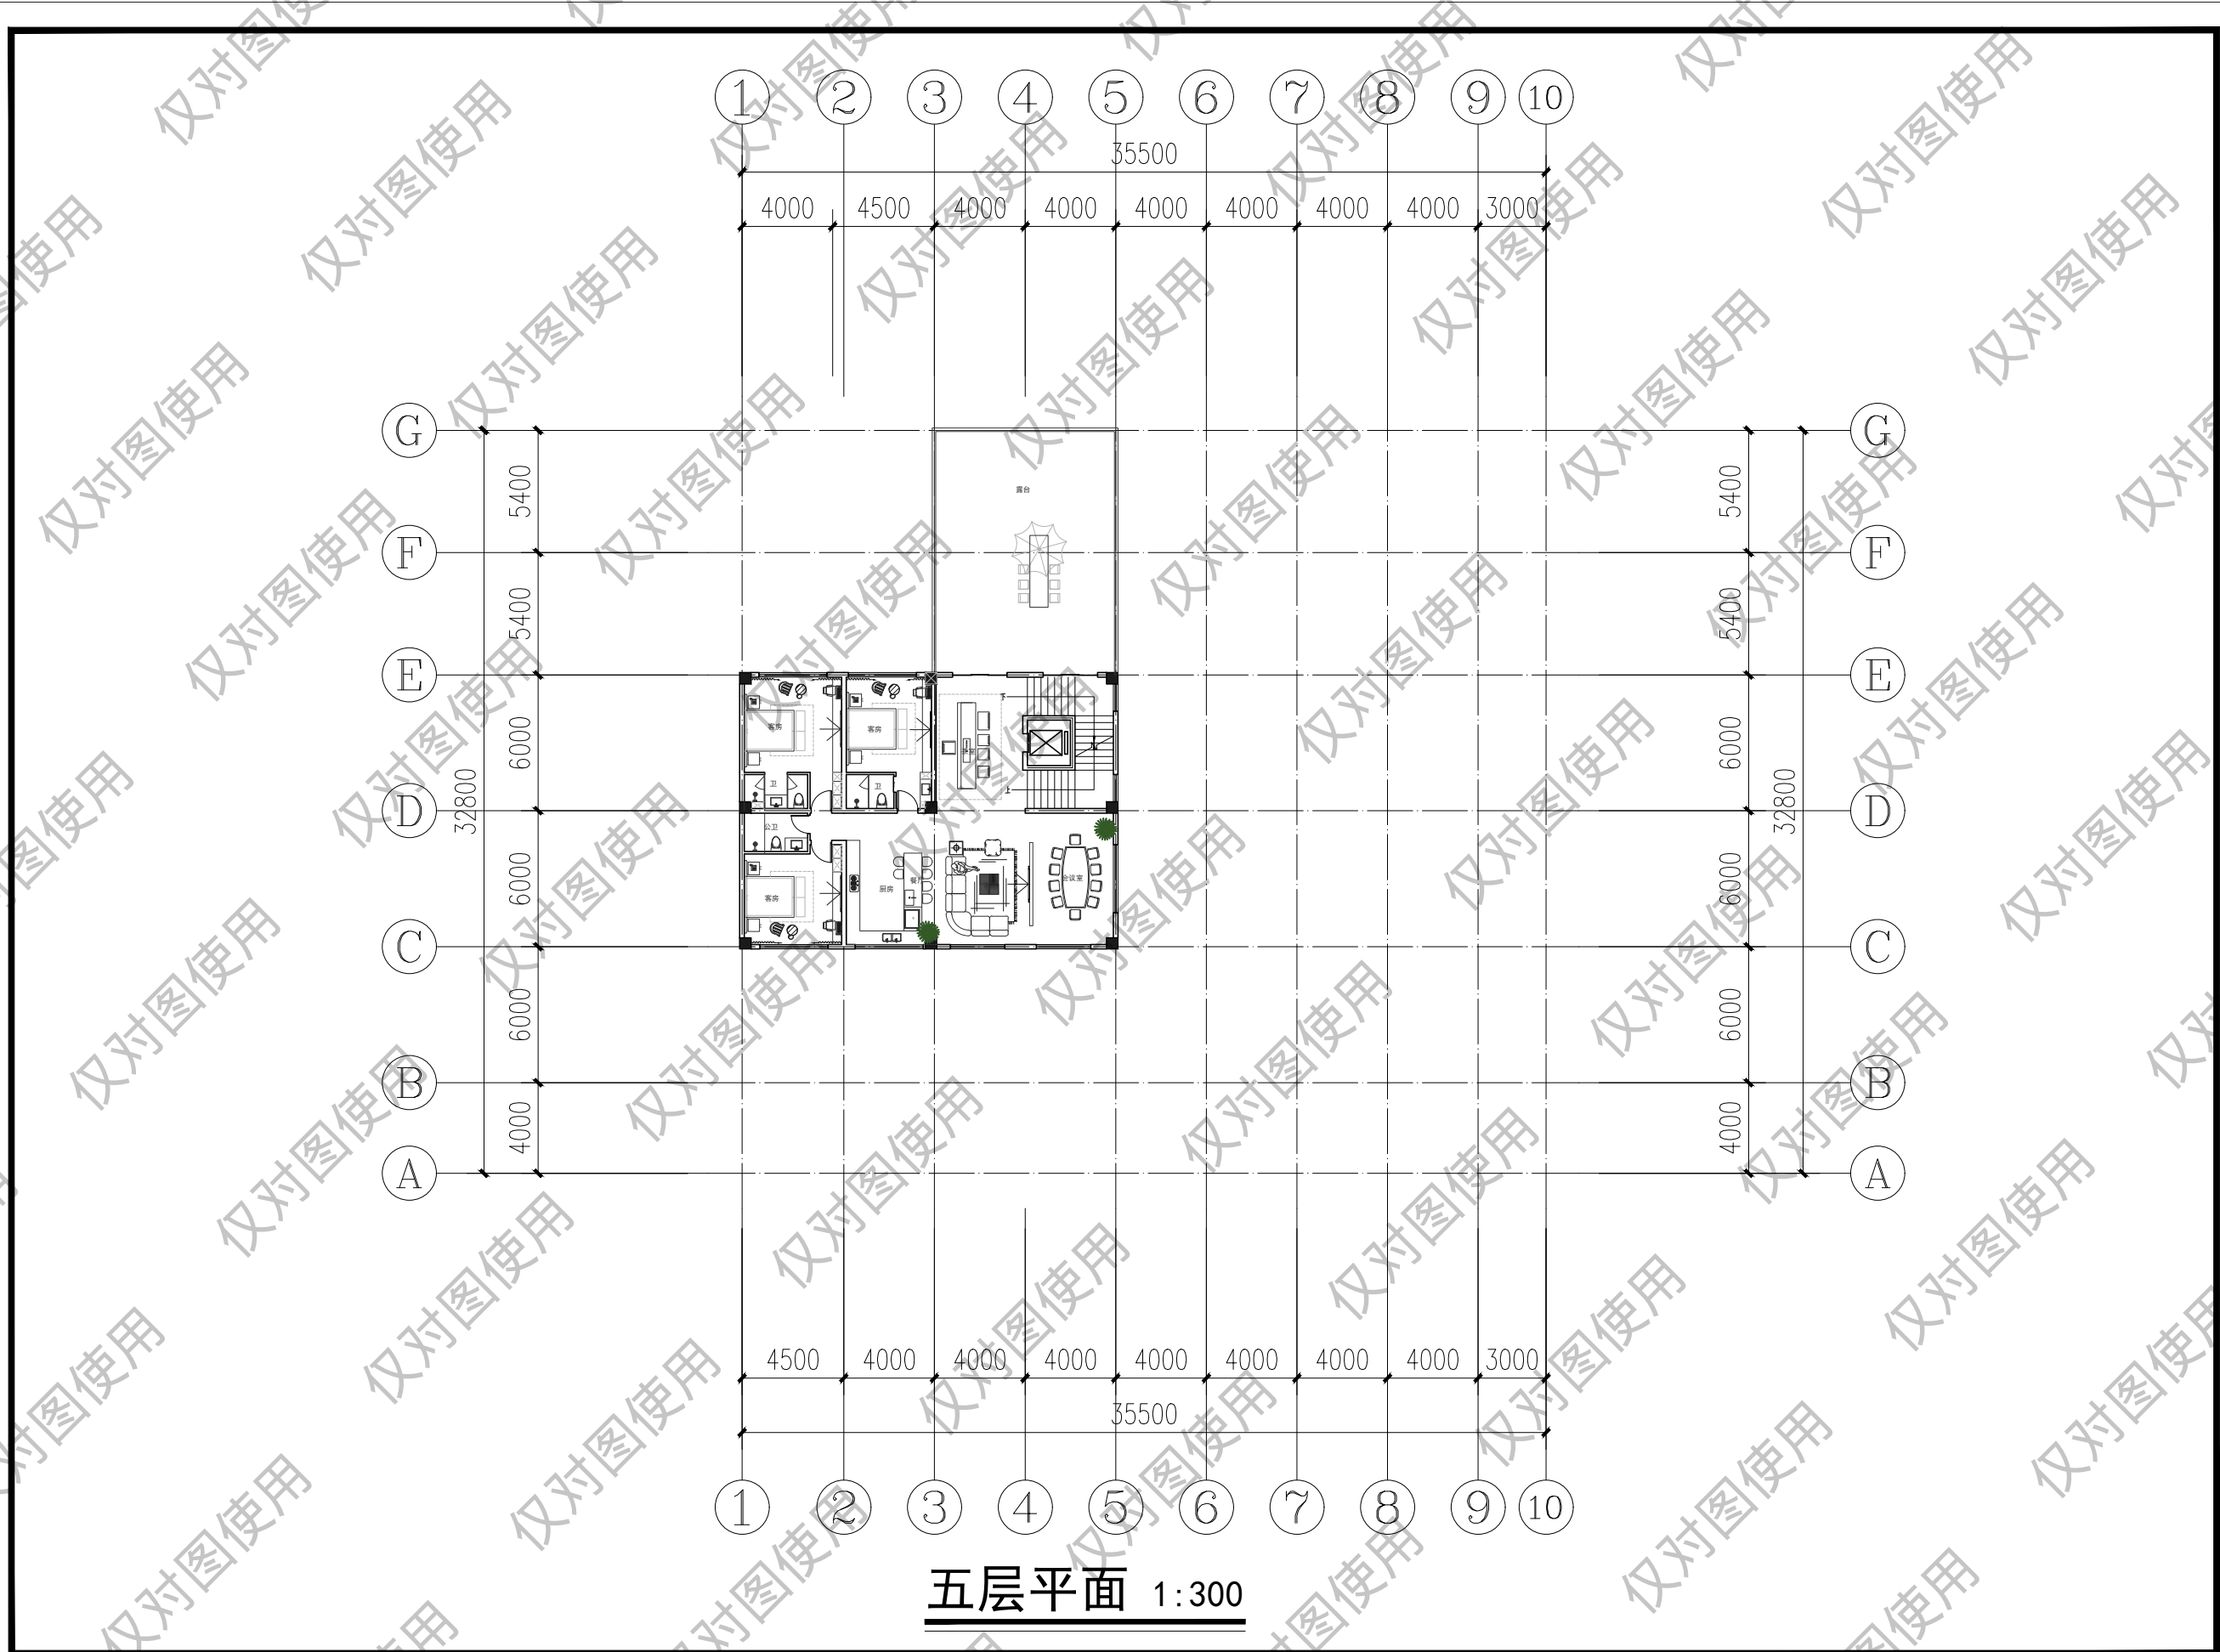

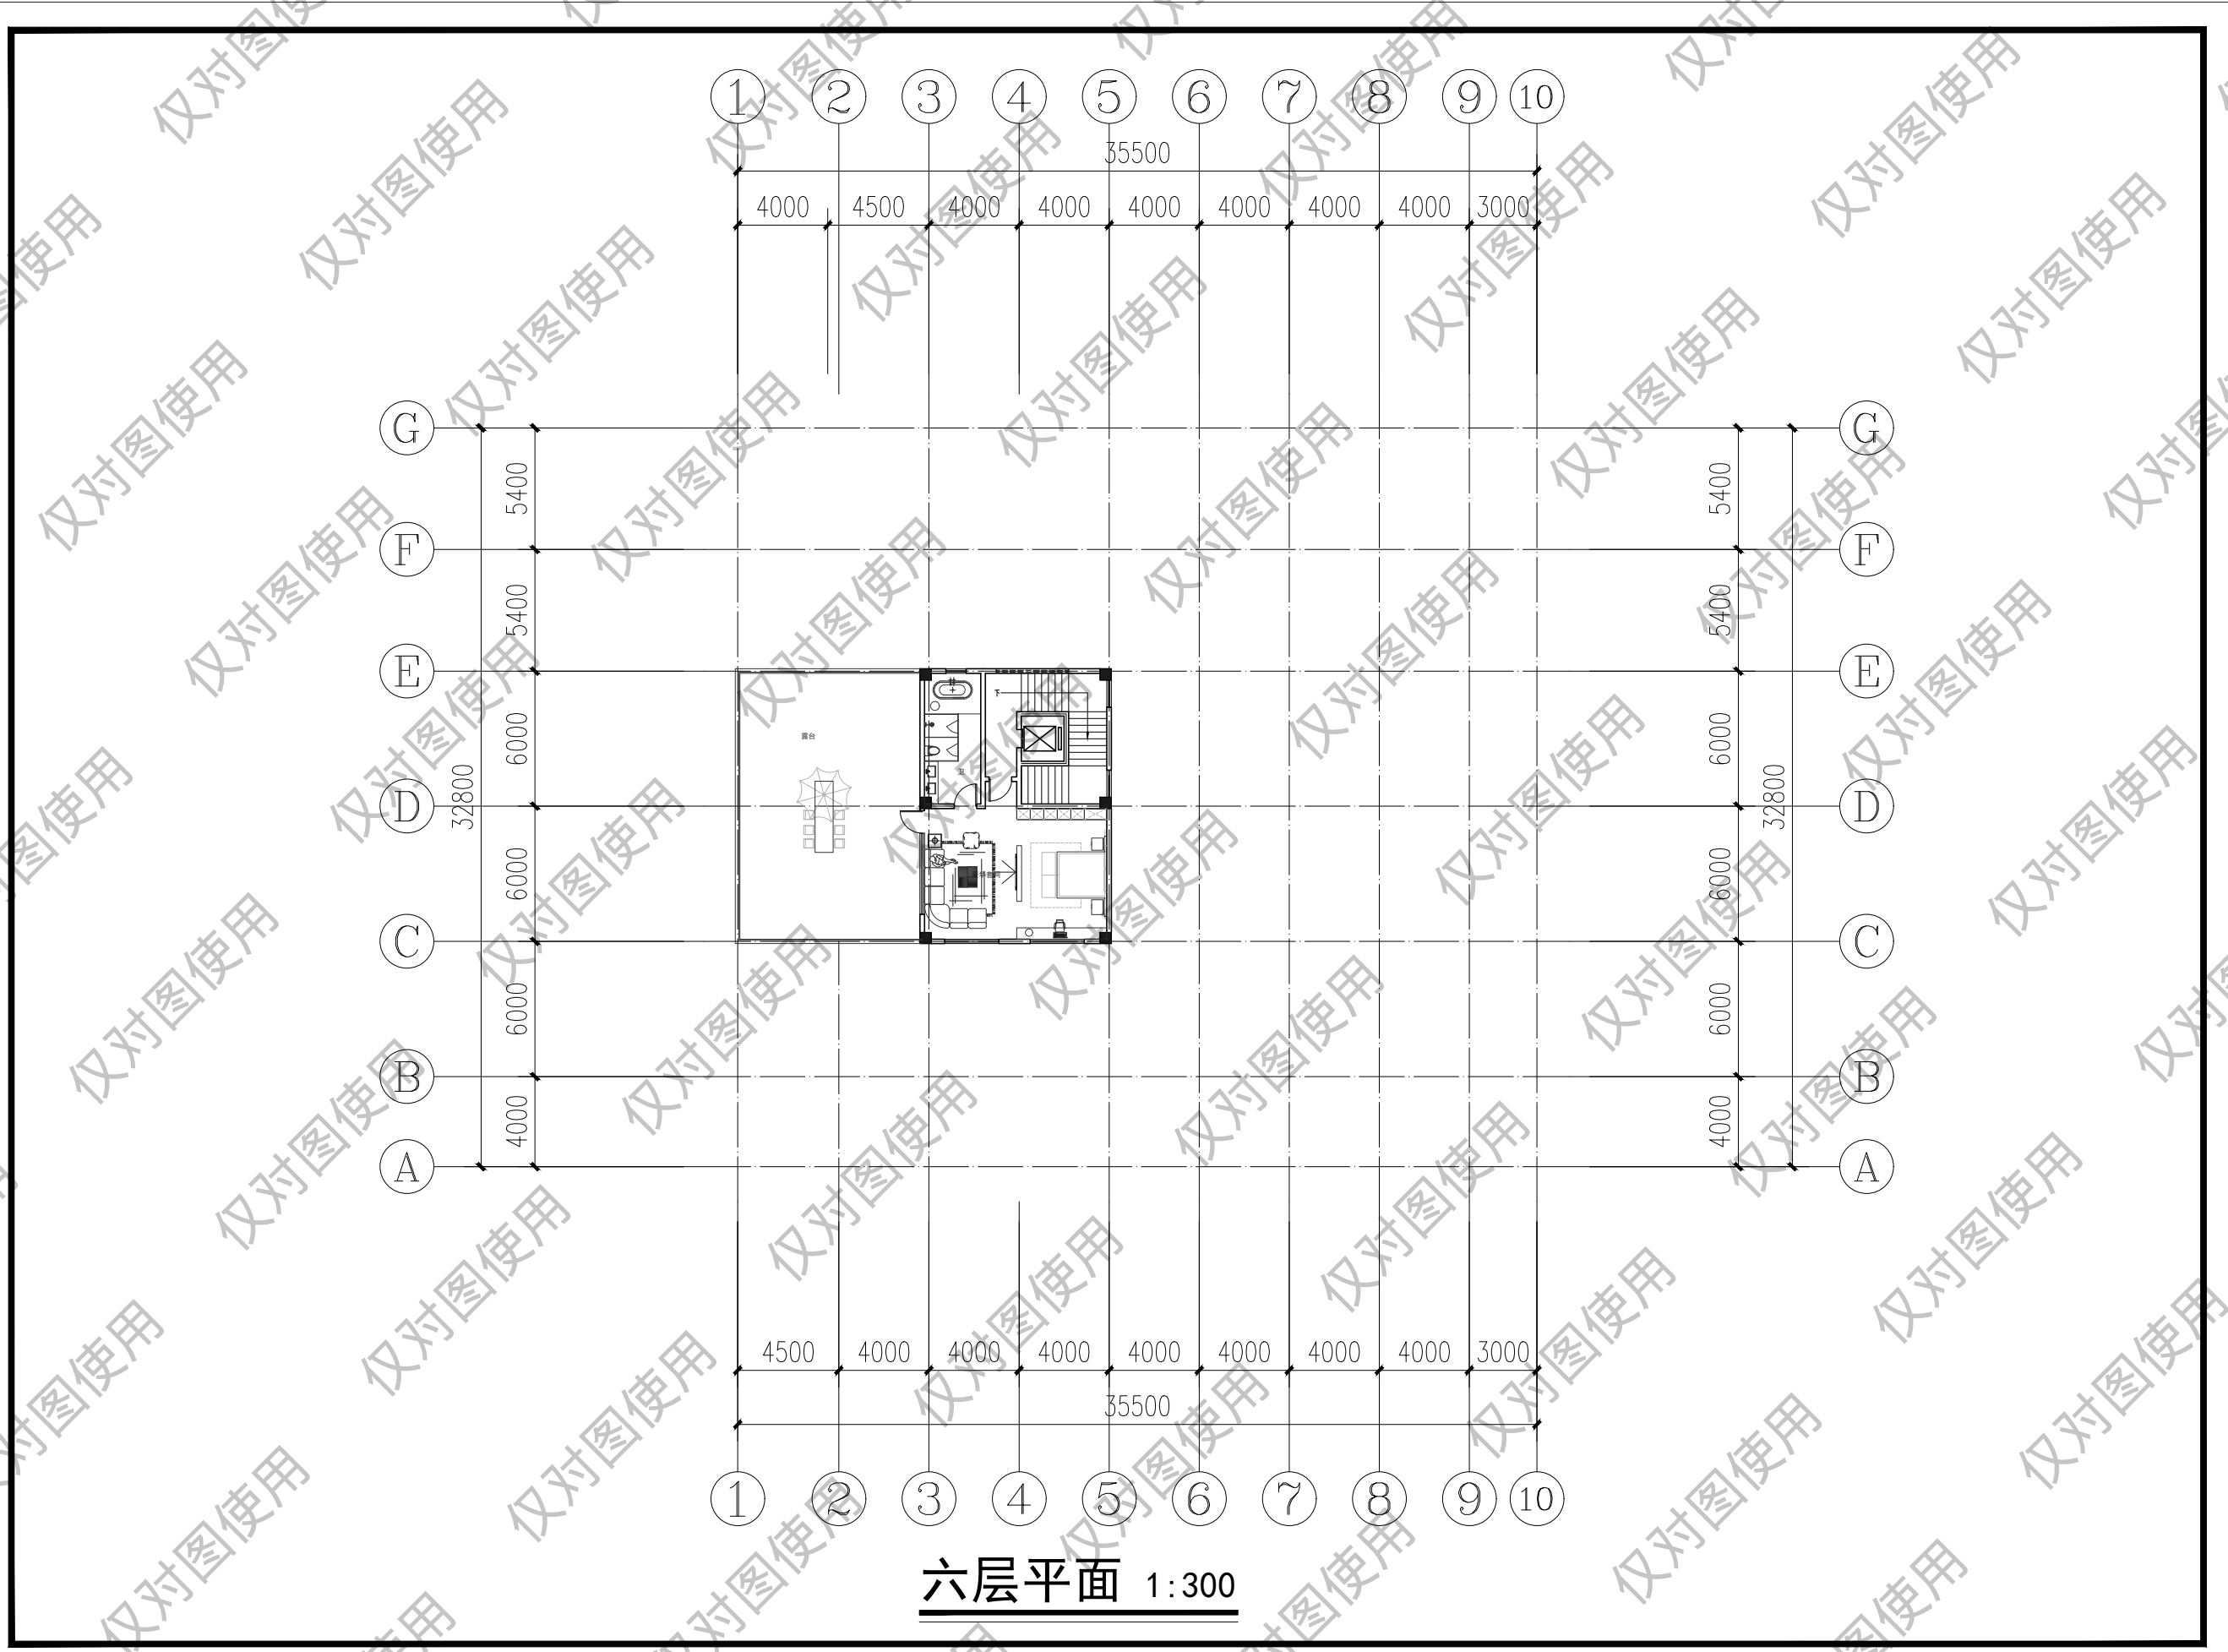

六层平面 1:300