


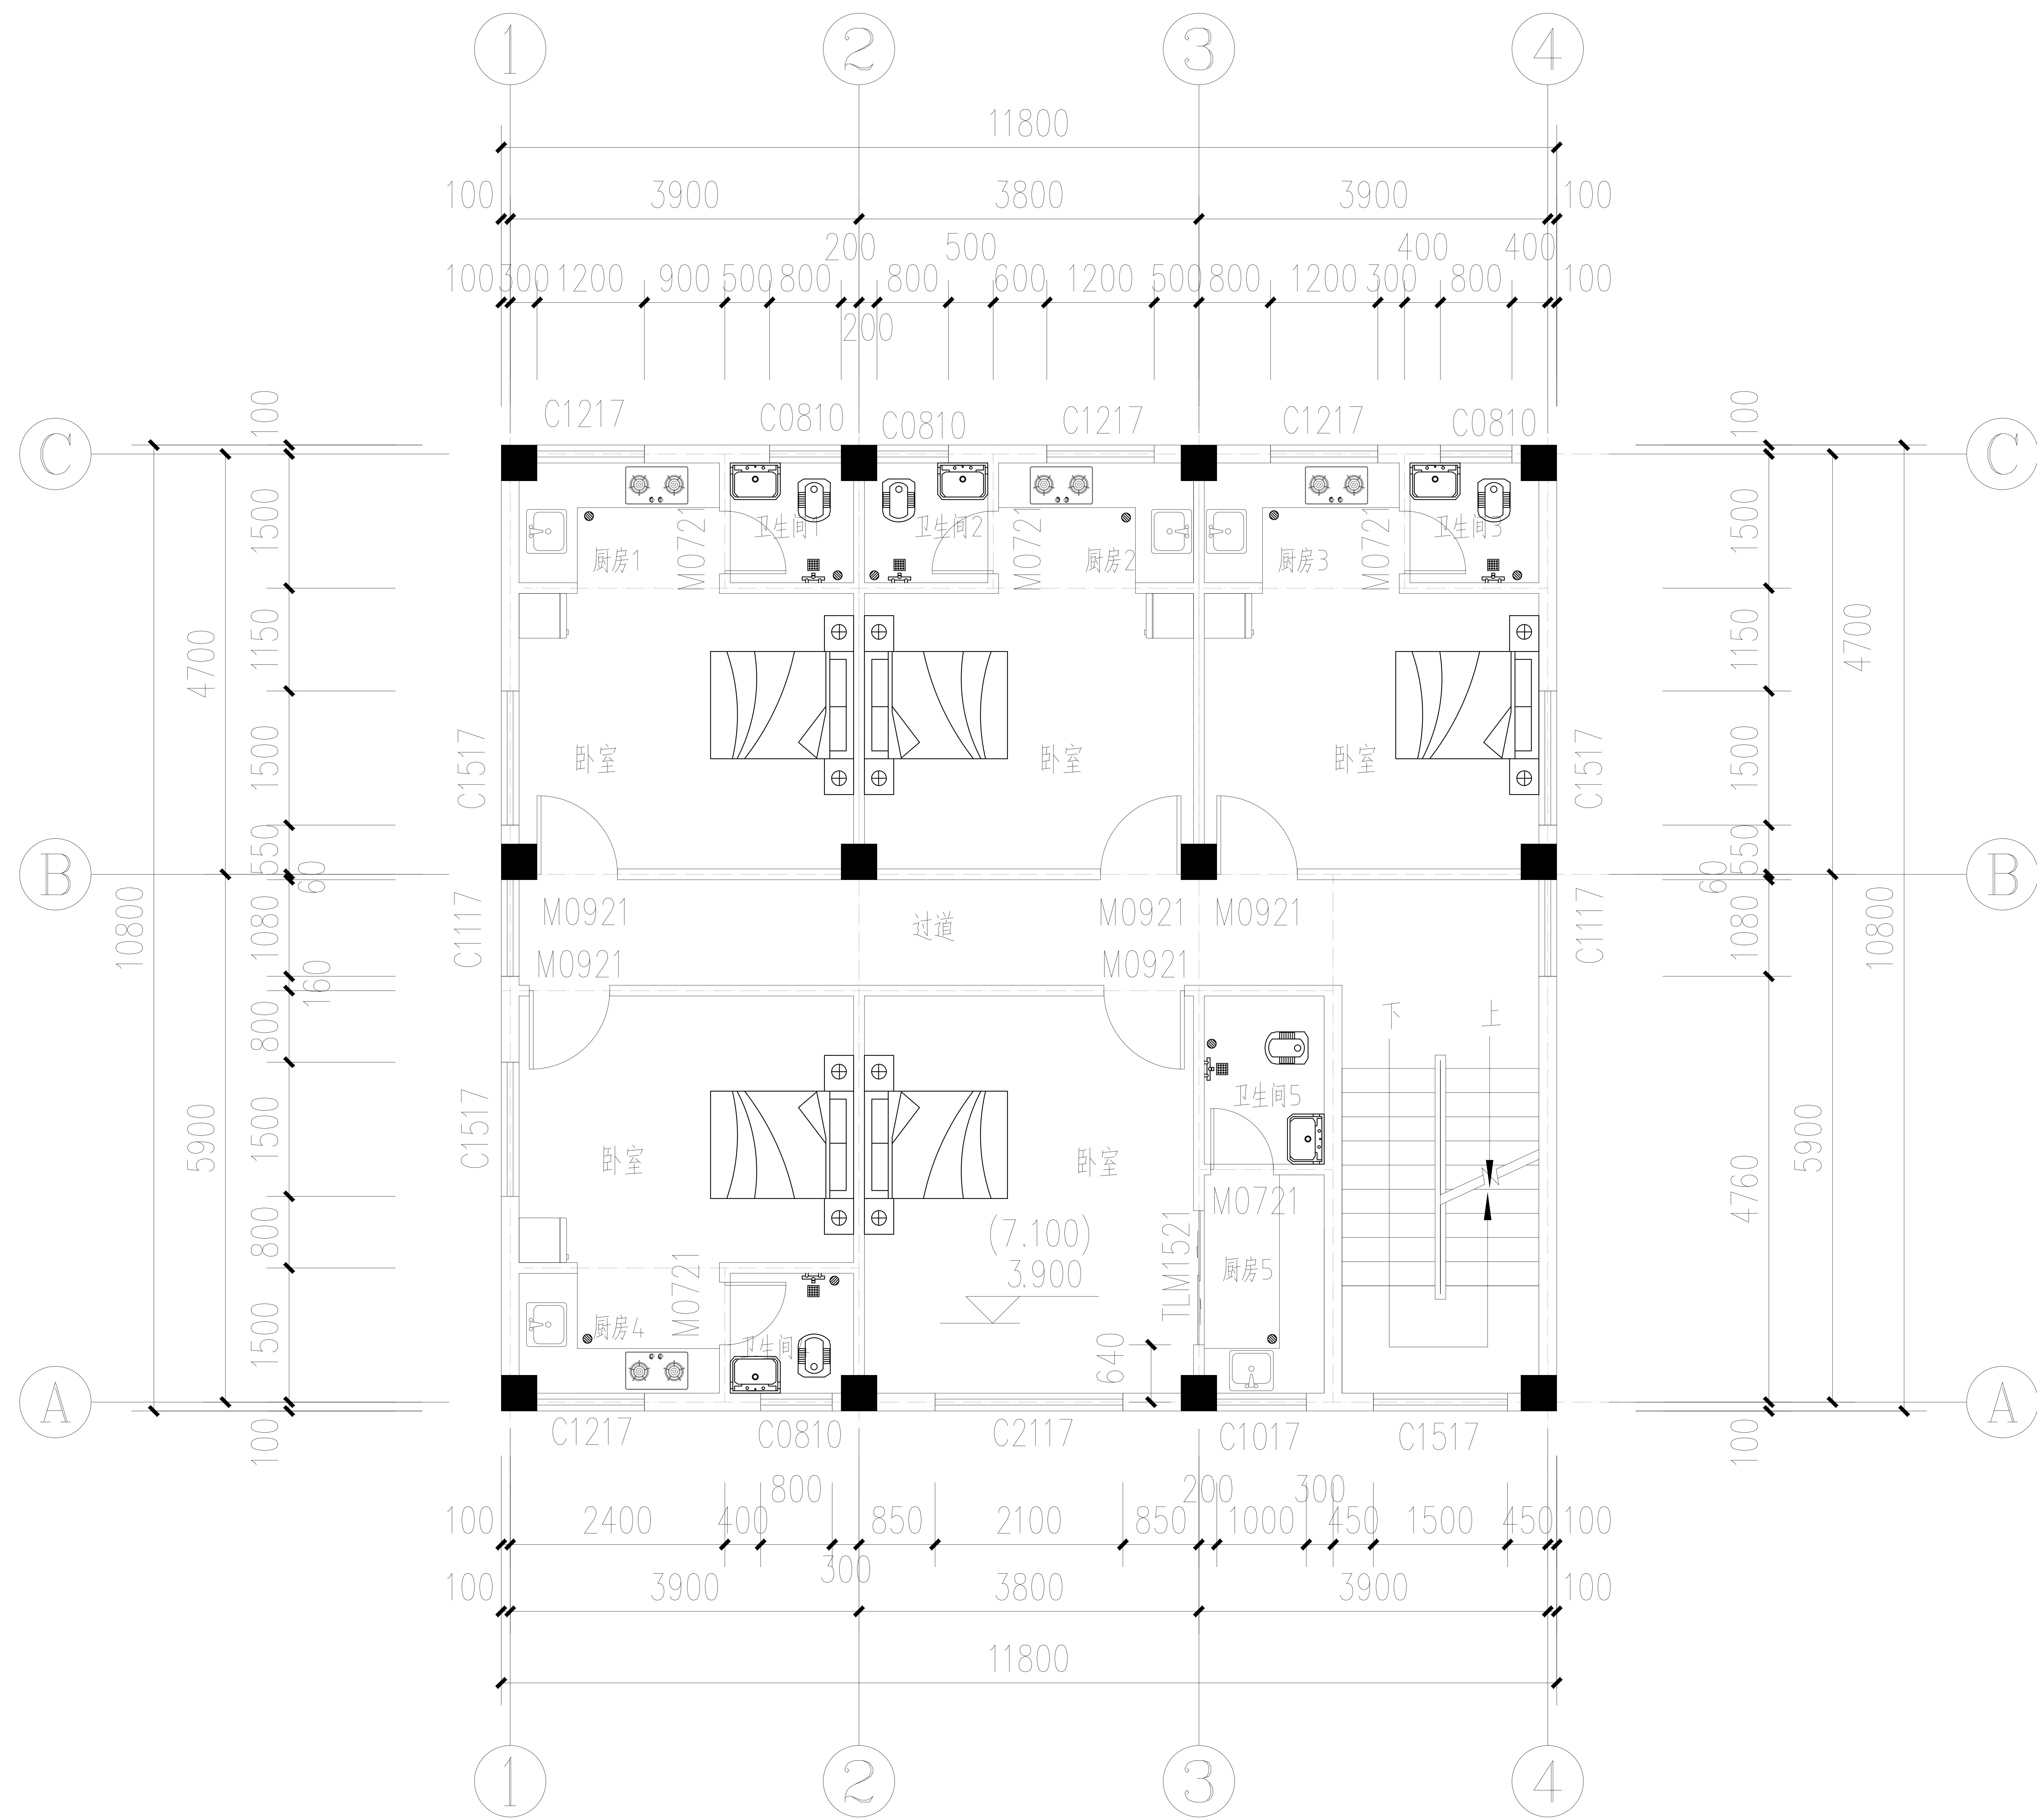

2-3层平面图 1:100

每层建筑面积: 127.44m²