



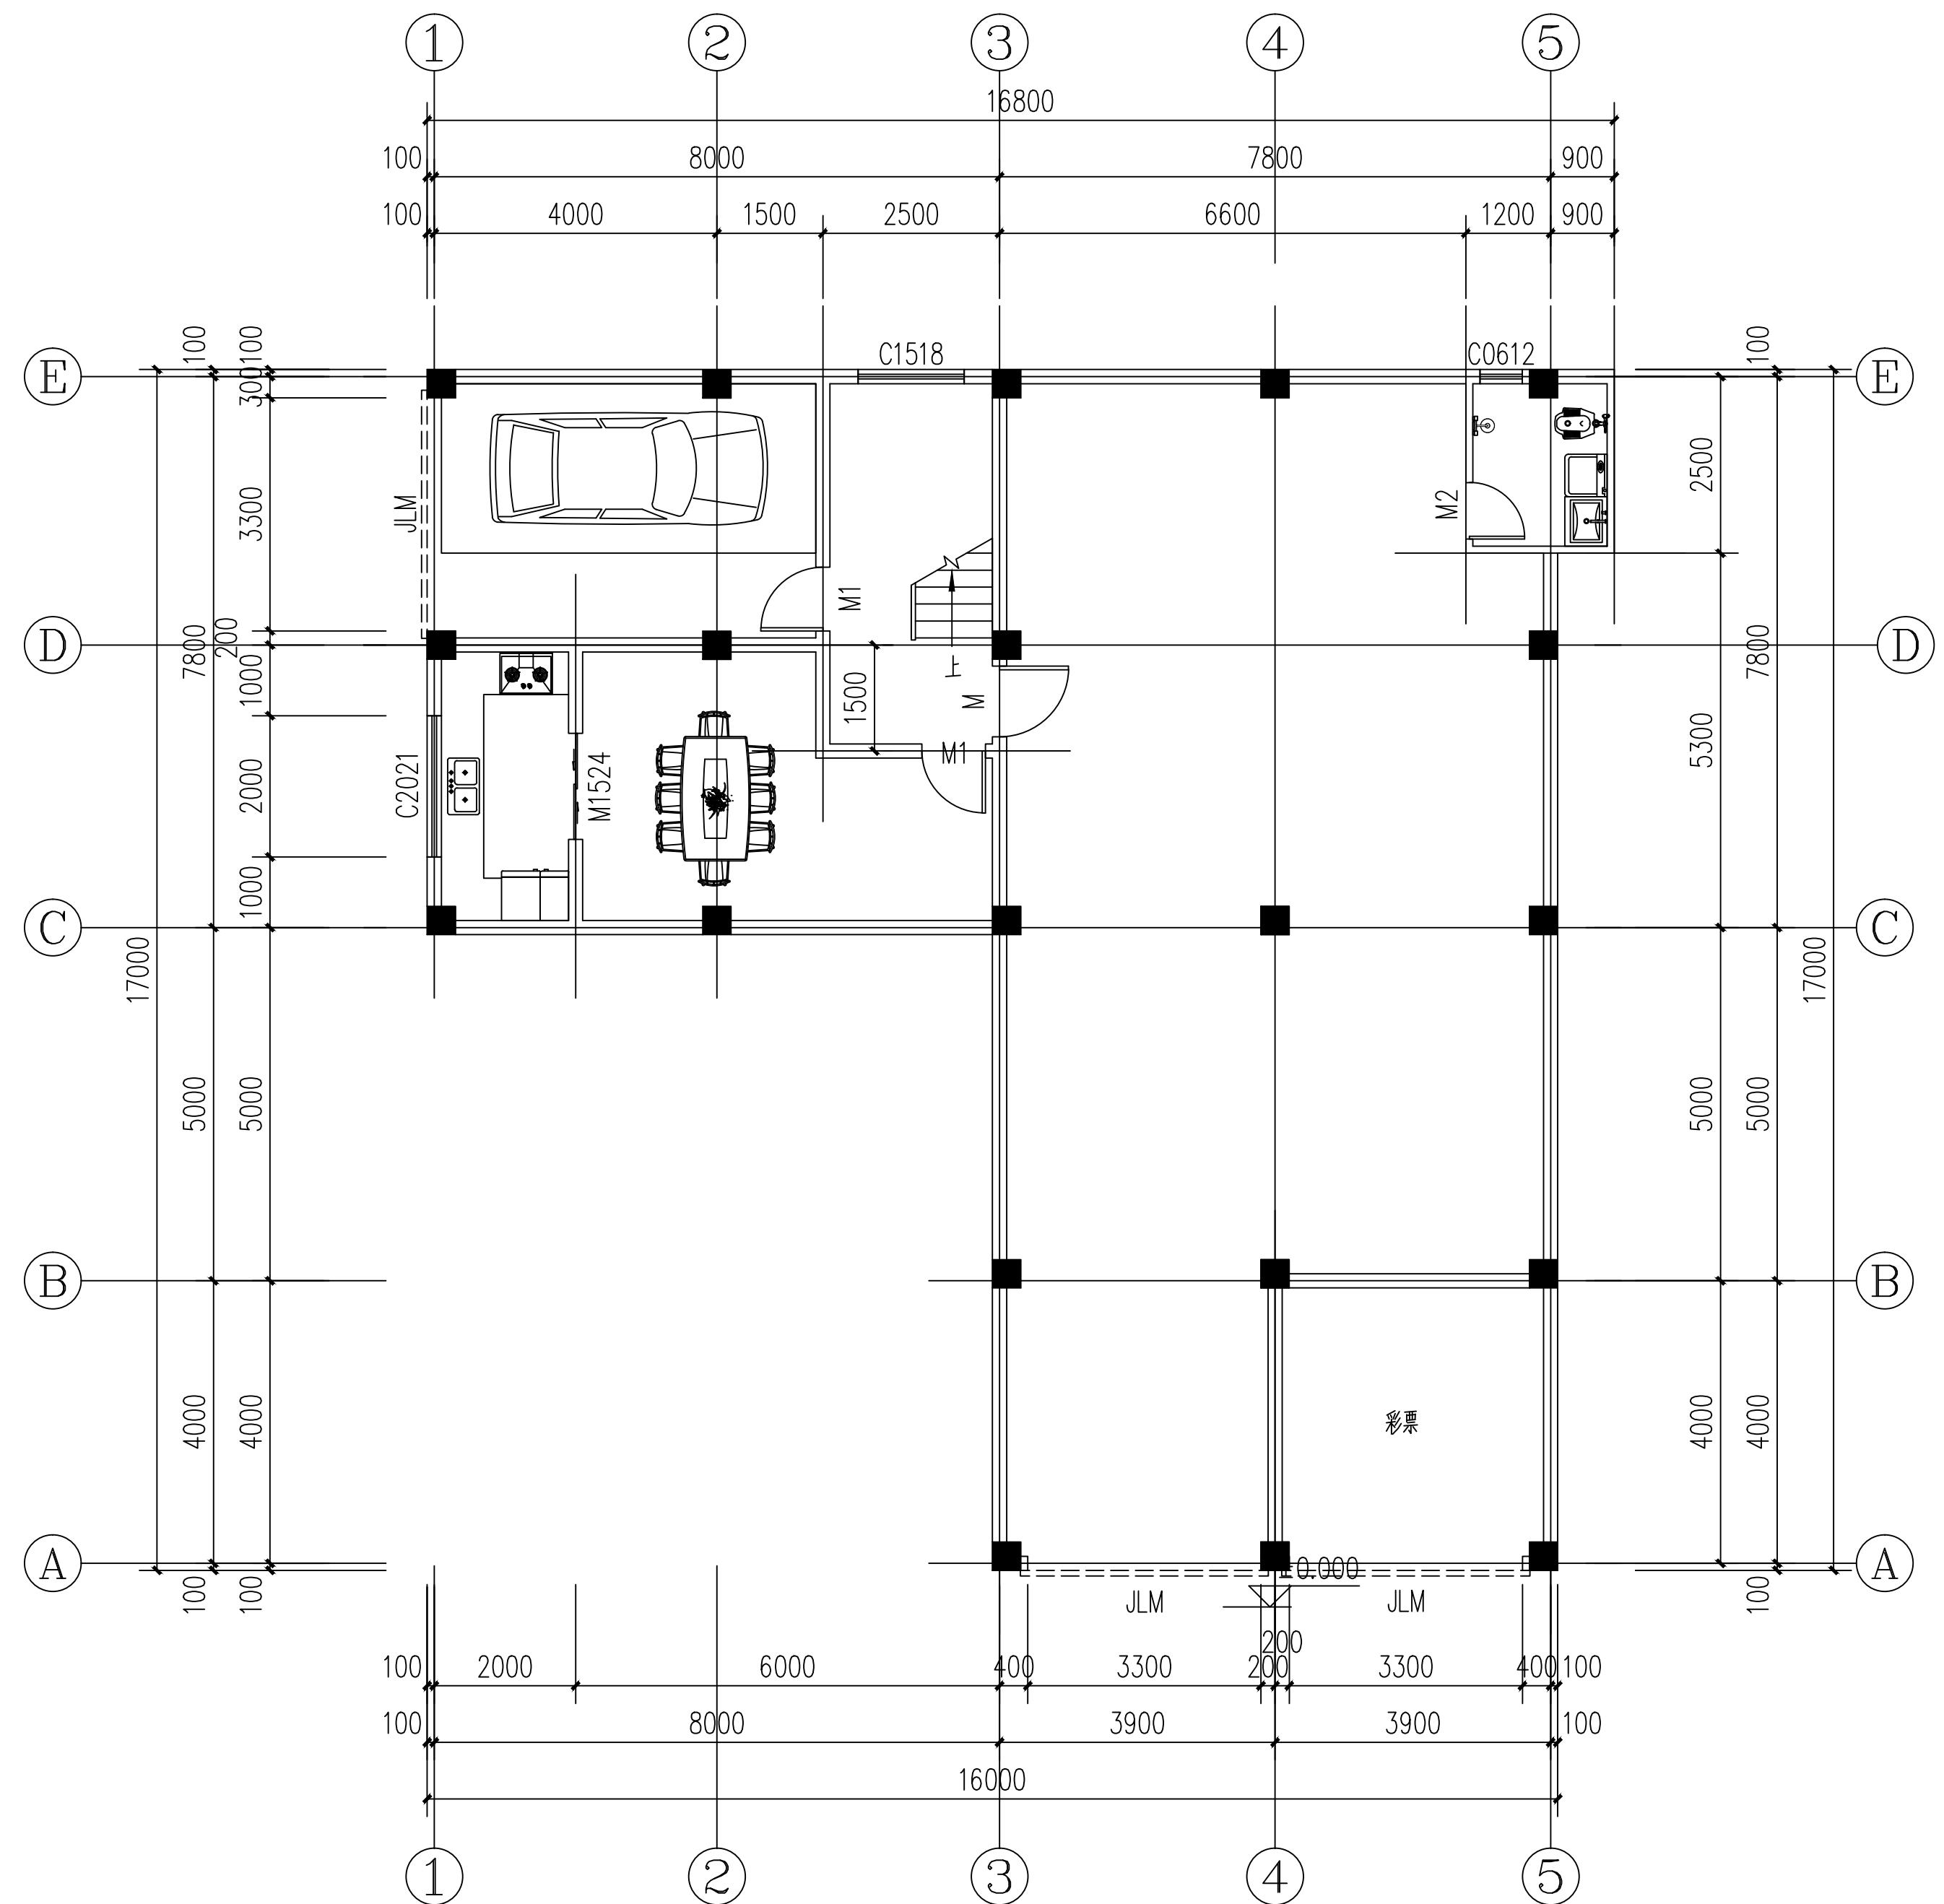

一层平面图 1:100

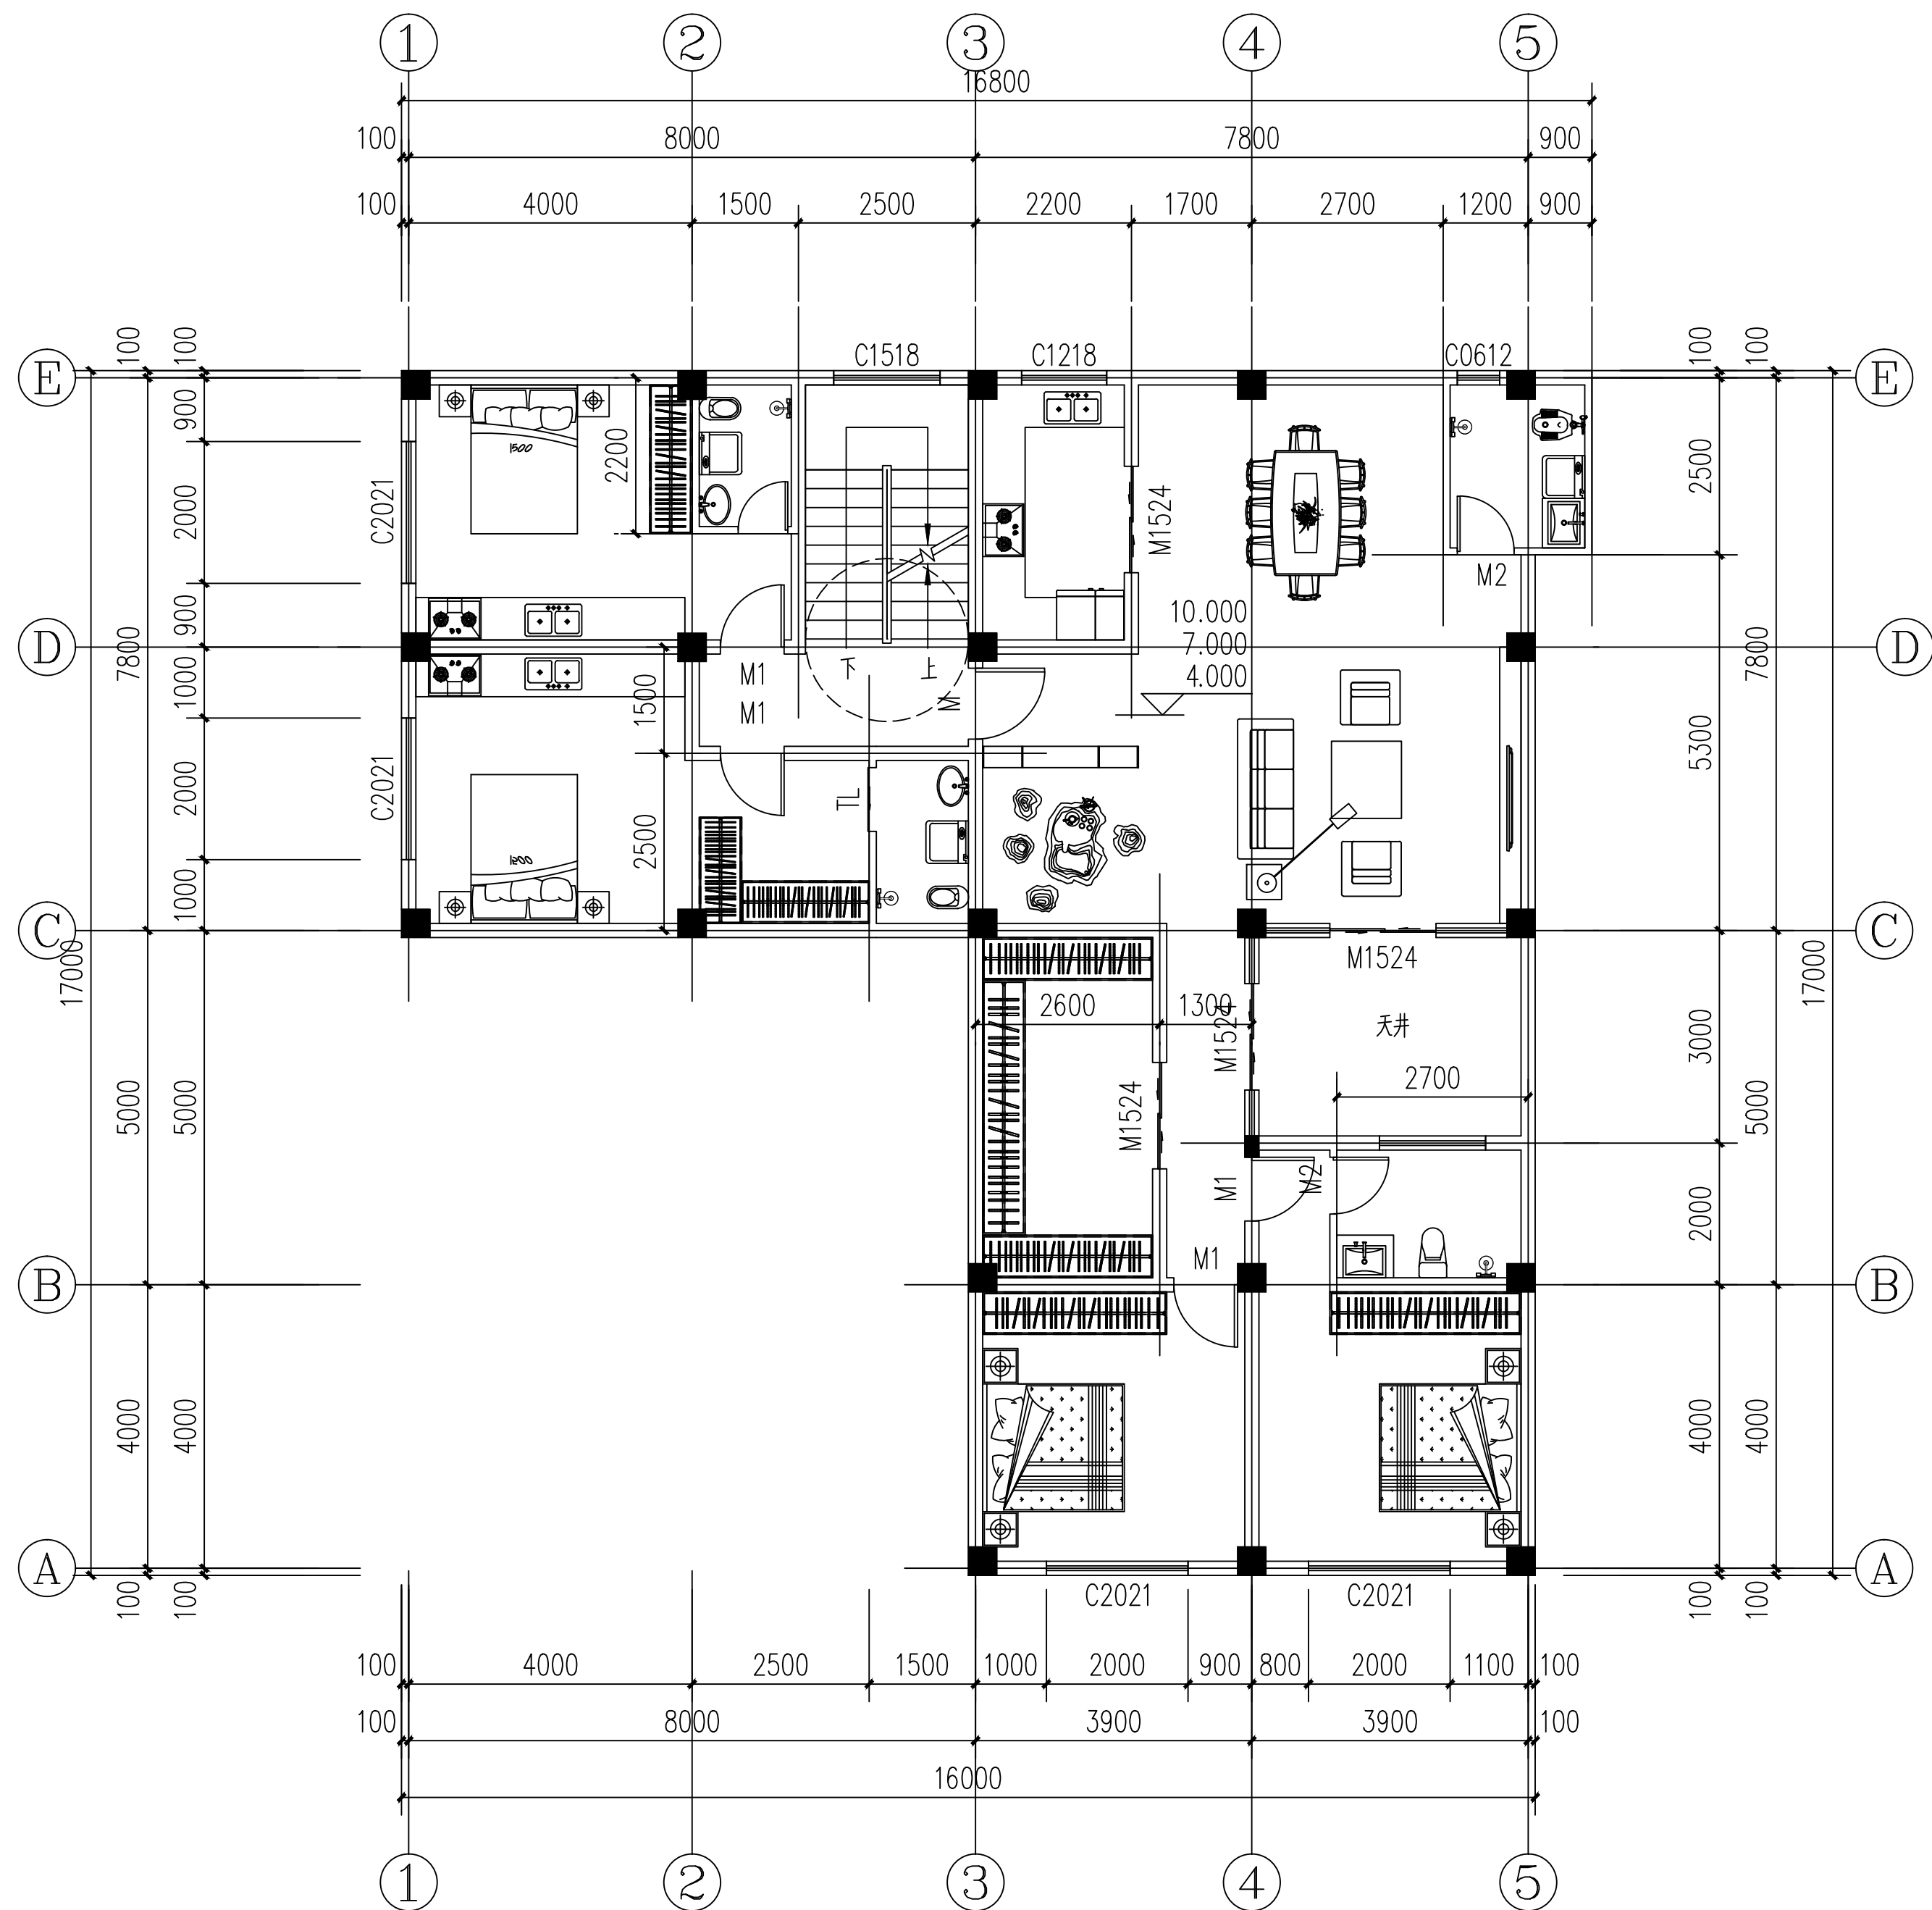

二~四层平面图 1:100

