


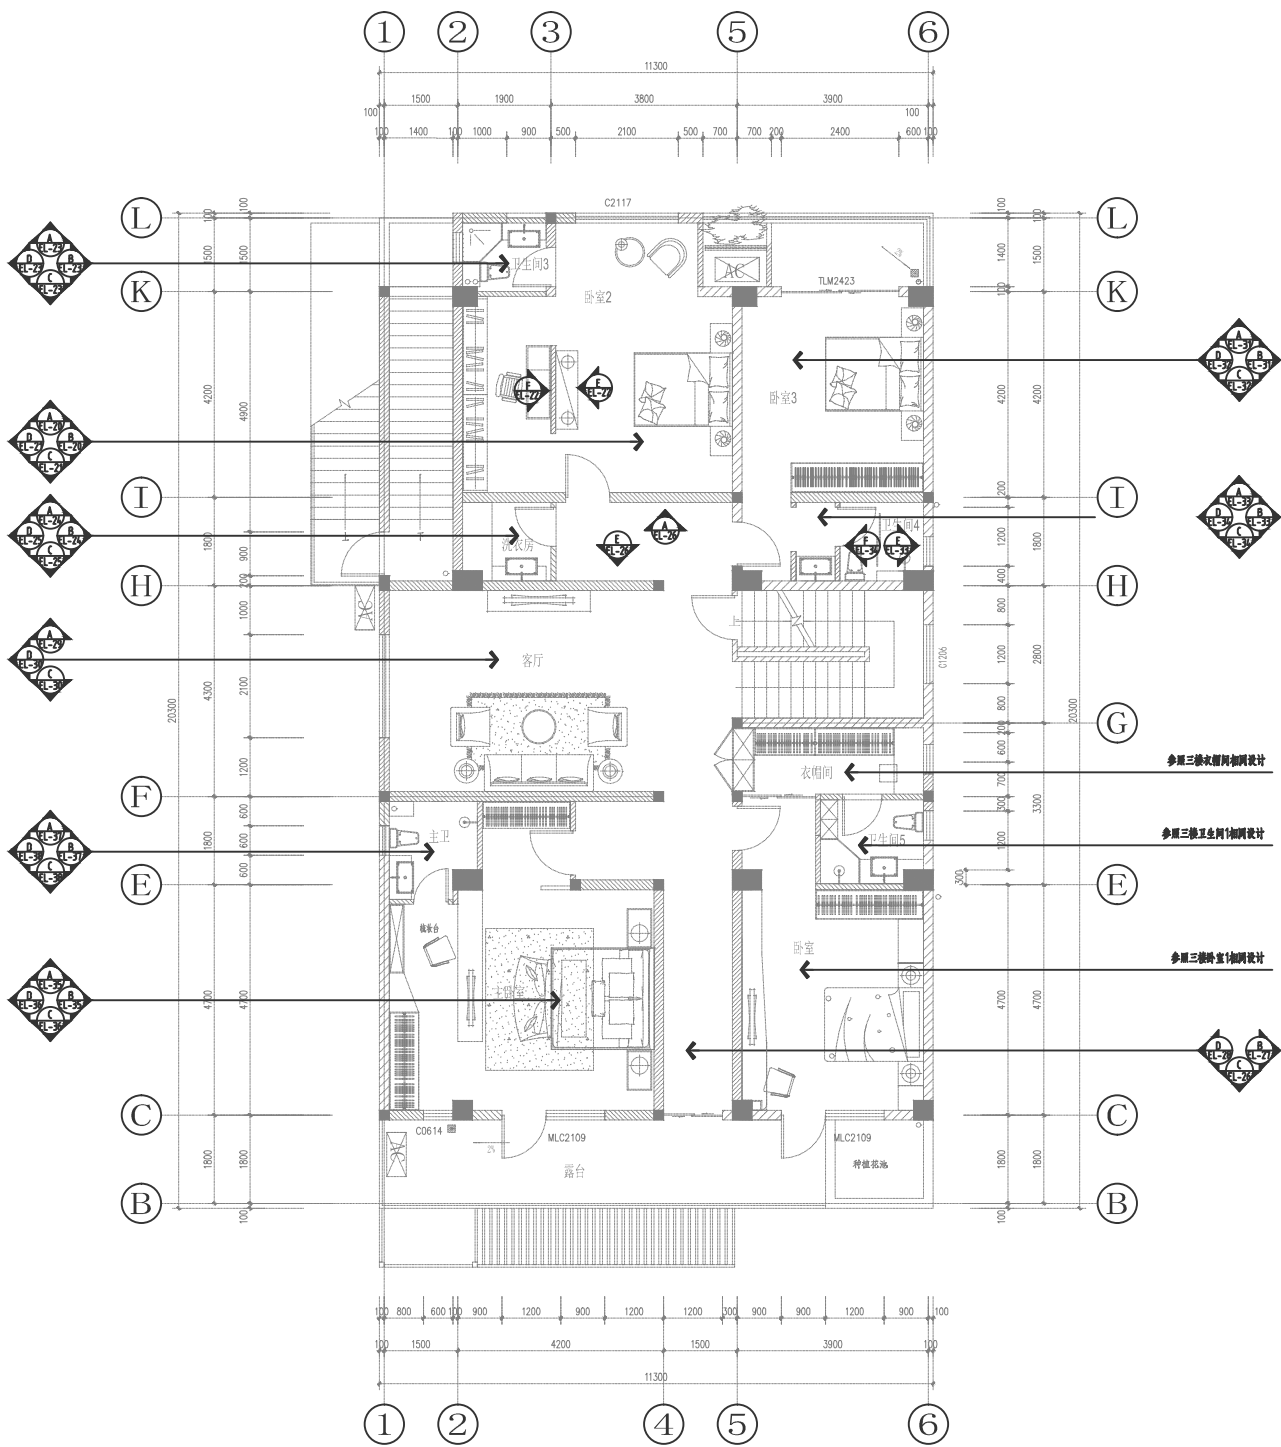

四层立面索引图 1:100